

NOTE: Drawings represent visual concepts and construction suggestions only. Designer is unqualified to determine structural appropriateness and will not assume responsibility for improper engineering, construction, and/or handling of items being produced or manufactured.

THE COLOR PURPLE
GROUND PLAN
 DRAWING: DATE: 12 JANUARY 2024
 SCALE: 1/2" = 1'-0"


JOONHEE PARK | scenic design
 Chicago, IL
 email | joonheepark.scenicdesign@gmail.com
 phone | 773.318.7125
 DIRECTED BY: REGGIE LAW

JAMES K. POLK THEATER



GROUND PLAN
 SCALE: 1/4" = 1'-0"

Emergency Exit to Lobby

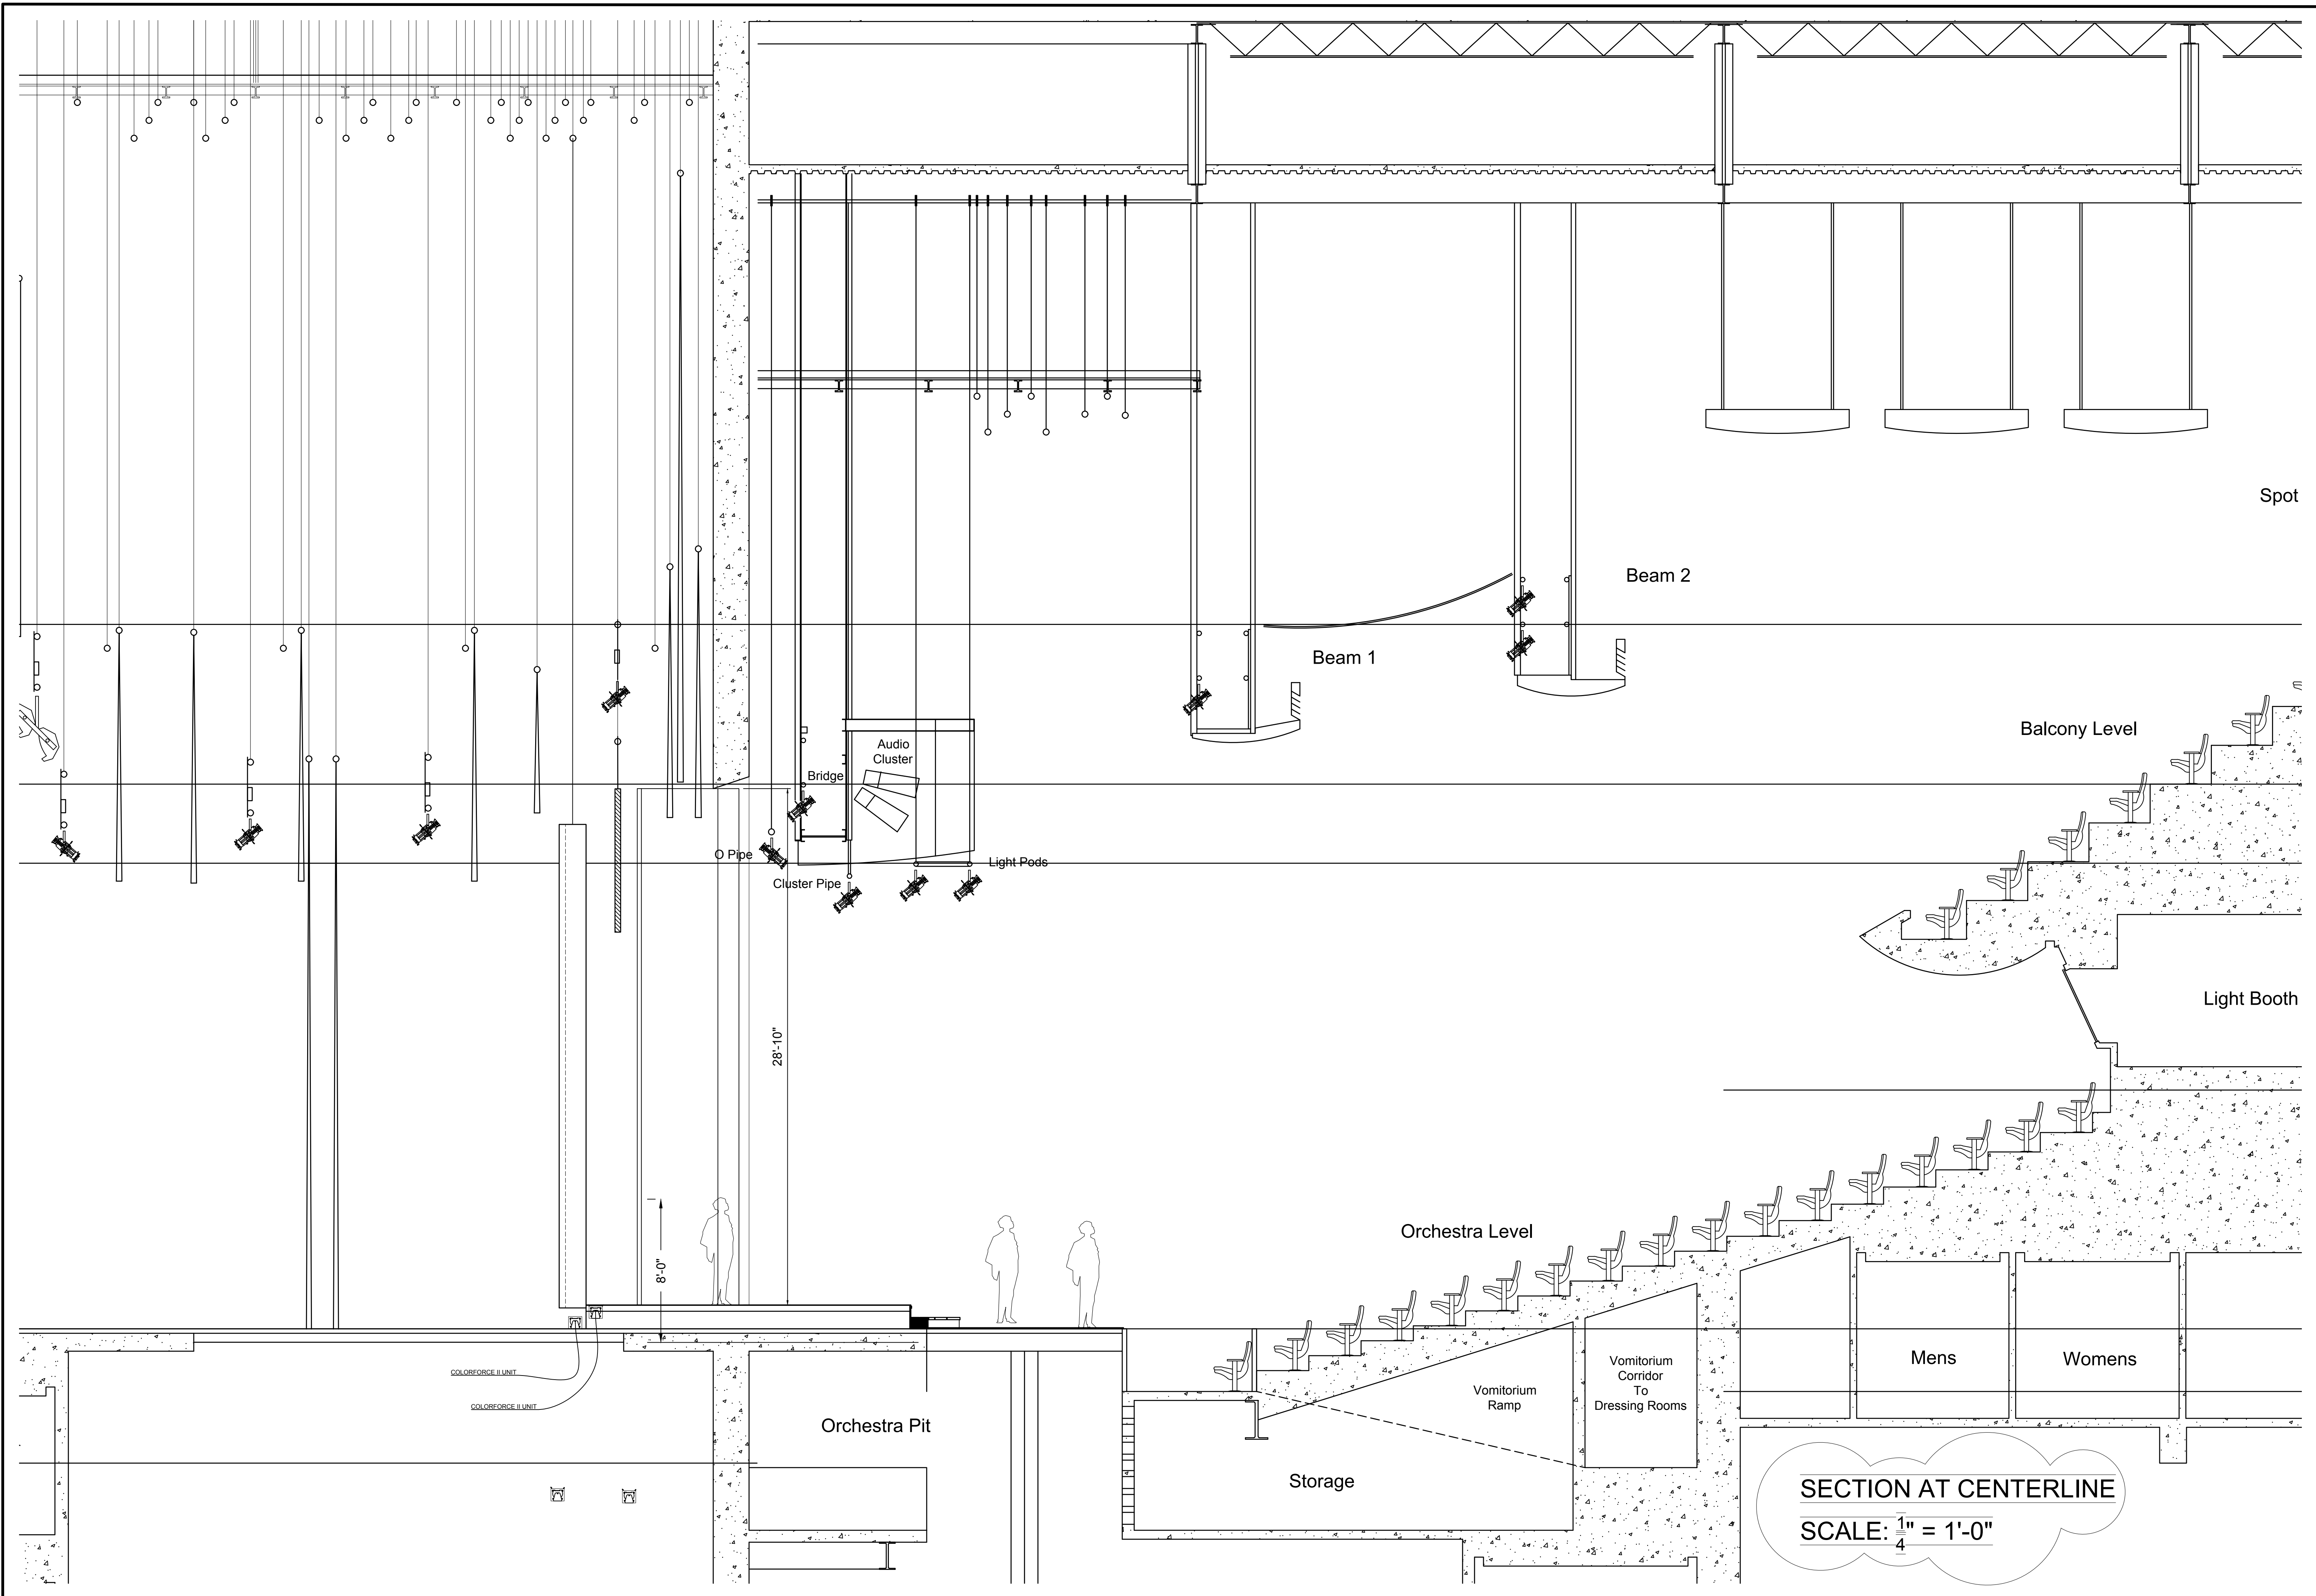

NOTE: Drawings represent visual concepts and construction suggestions only. Designer is unqualified to determine structural appropriateness and will not assume responsibility for improper engineering, construction, and/or handling of items being produced or manufactured.

THE COLOR PURPLE

SECTION @ C/L

DATE: 12 JANUARY 2024

SCALE: 1/2" = 1'-0"

JOONHEE PARK | scenic design
Chicago, IL
email | joonheepark.scenicdesign@gmail.com
phone | 773.318.7125

DIRECTED BY: REGGIE LAW


JAMES K. POLK THEATER



SECTION AT CENTERLINE
SCALE: 1/4" = 1'-0"

FRONT ELEVATION: TOP OF SHOW

SCALE: $\frac{1}{2}'' = 1'-0''$

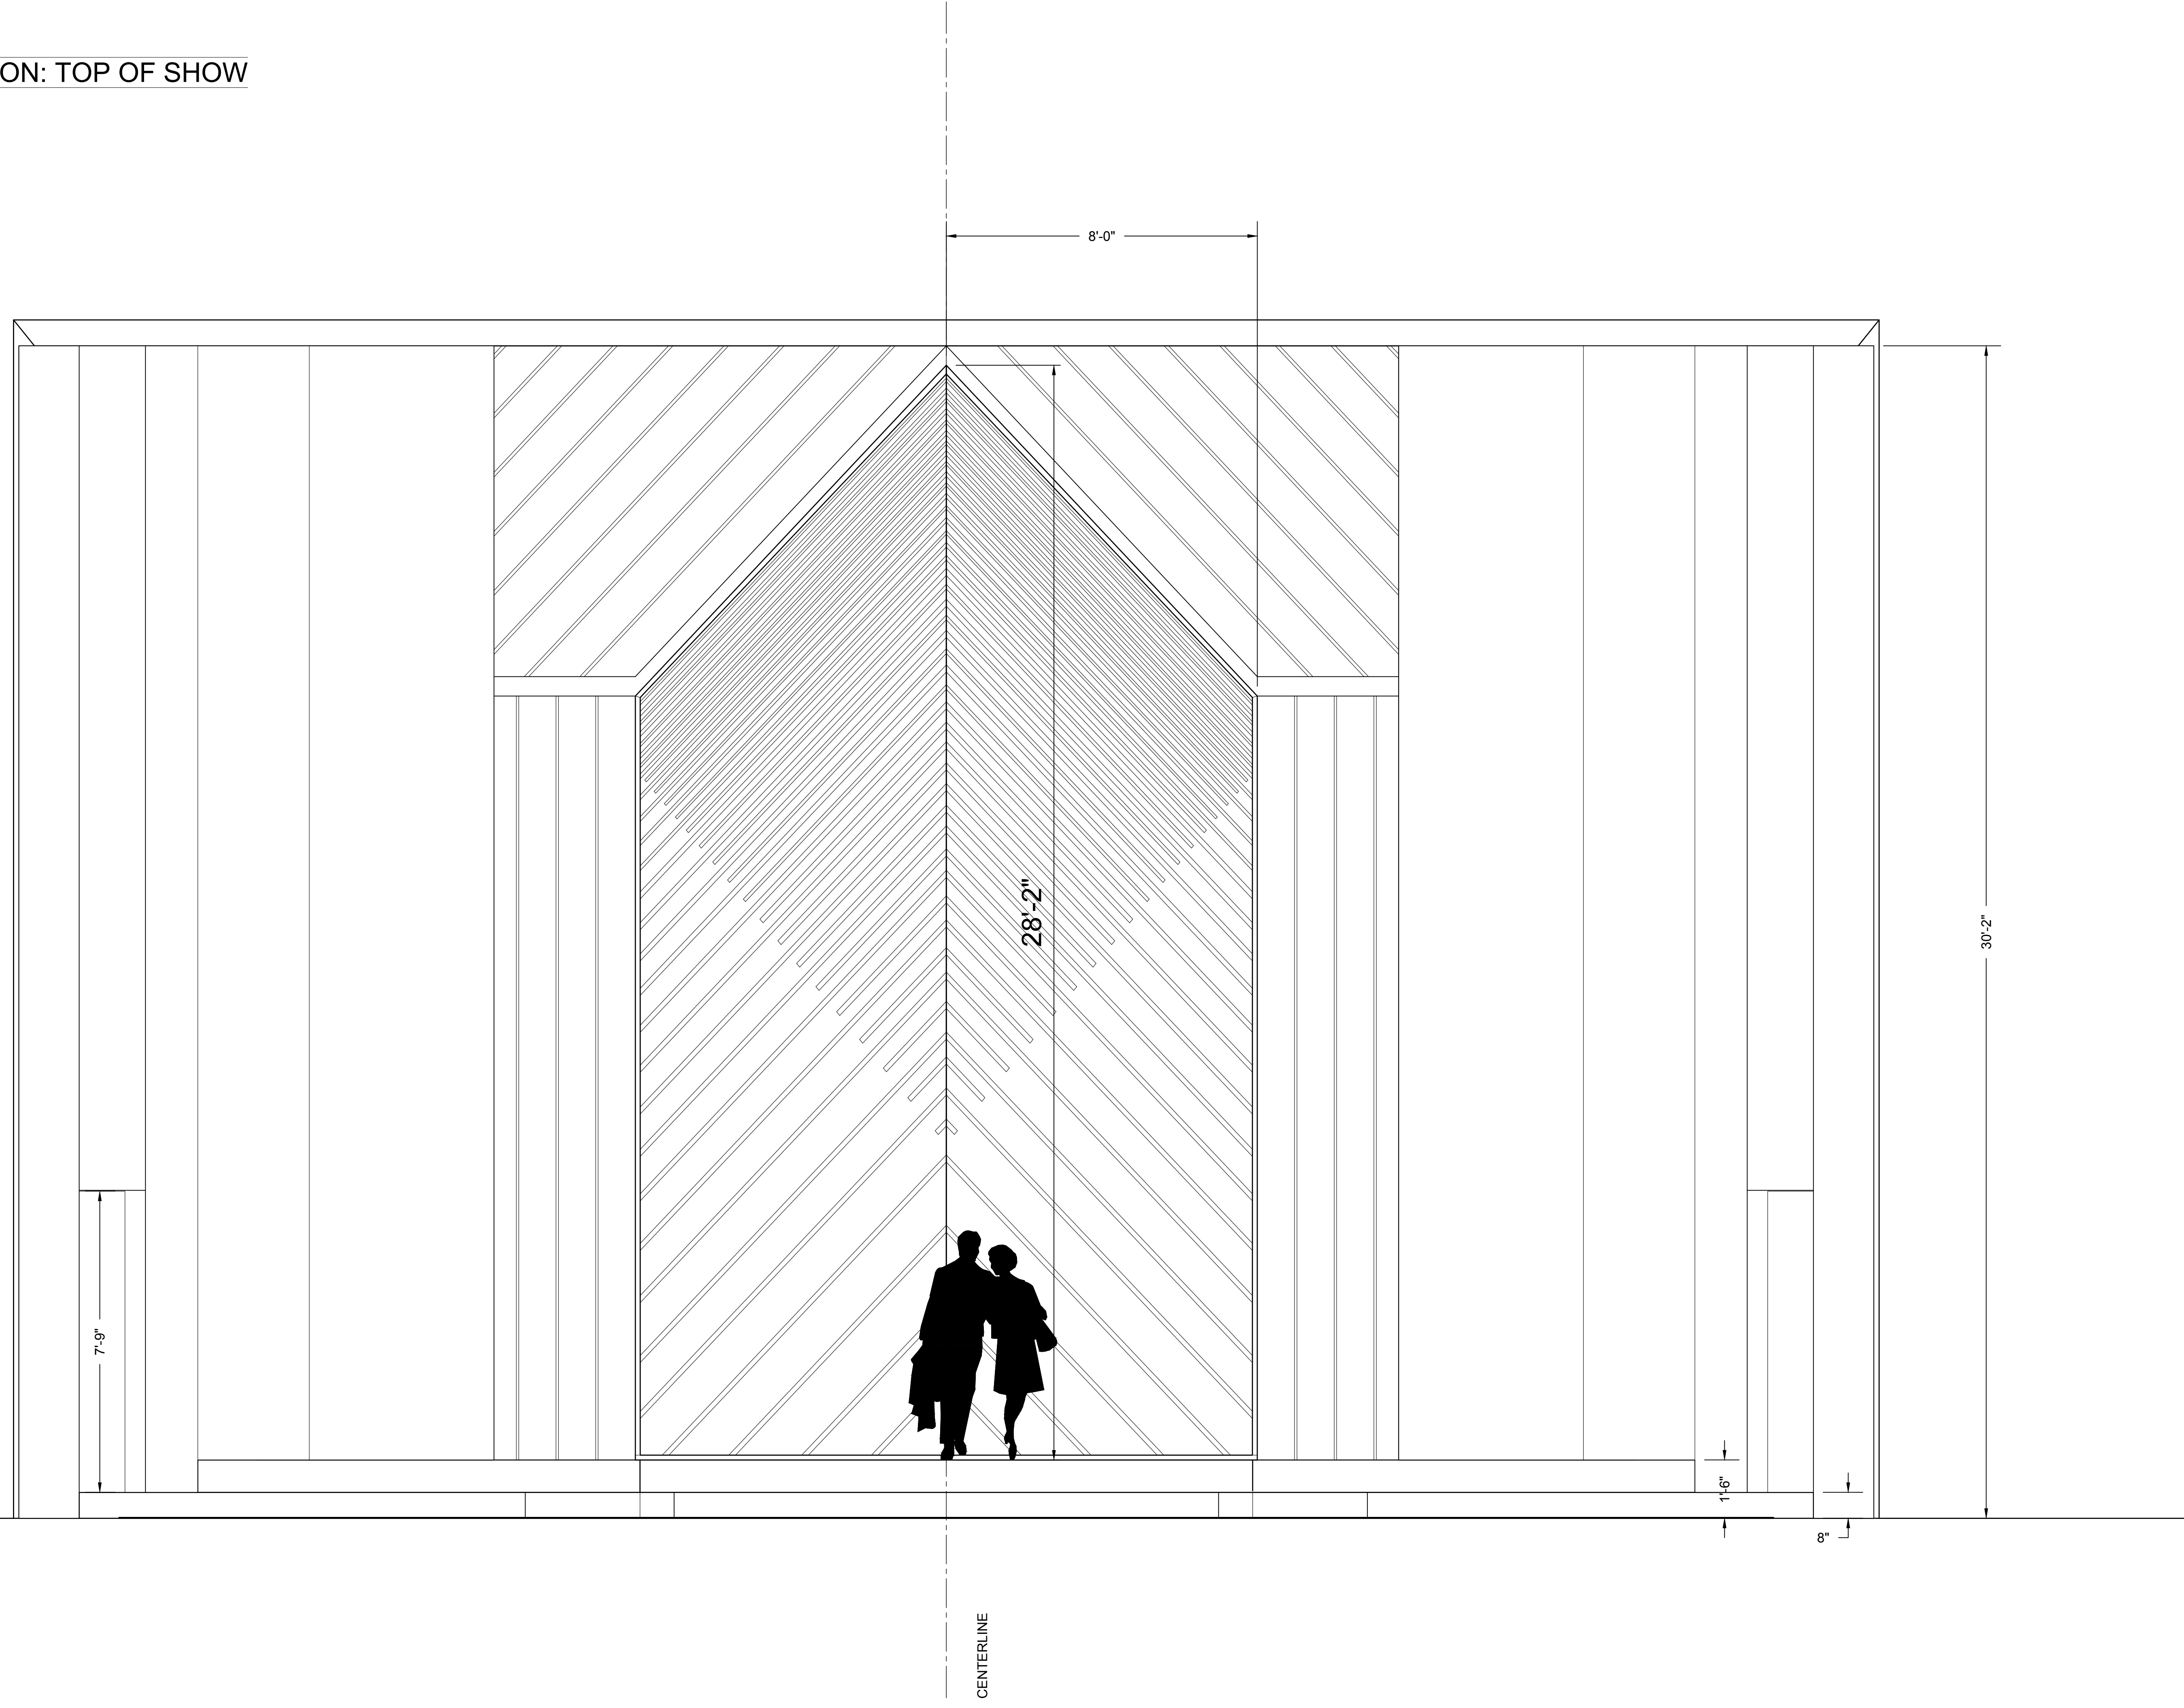

**JAMES K. POLK
THEATER**

JOONHEE PARK | scenic design
Chicago, IL
email |
joonheepark.scenicdesign@gmail.com
phone | 773.318.7125

DIRECTED BY: REGGIE LAW

THE COLOR PURPLE


DRAWING: FRONT ELEVATION - A

SCALE: $\frac{1}{2}'' = 1'-0''$ DATE: 12 JANUARY 2024

NOTE: Drawings represent visual concepts and construction suggestions only. Designer is unqualified to determine structural appropriateness and will not assume responsibility for improper engineering, construction, and/or handling of items being produced or manufactured.

FRONT ELEVATION: END OF SHOW

SCALE: $\frac{1}{2}'' = 1'-0''$

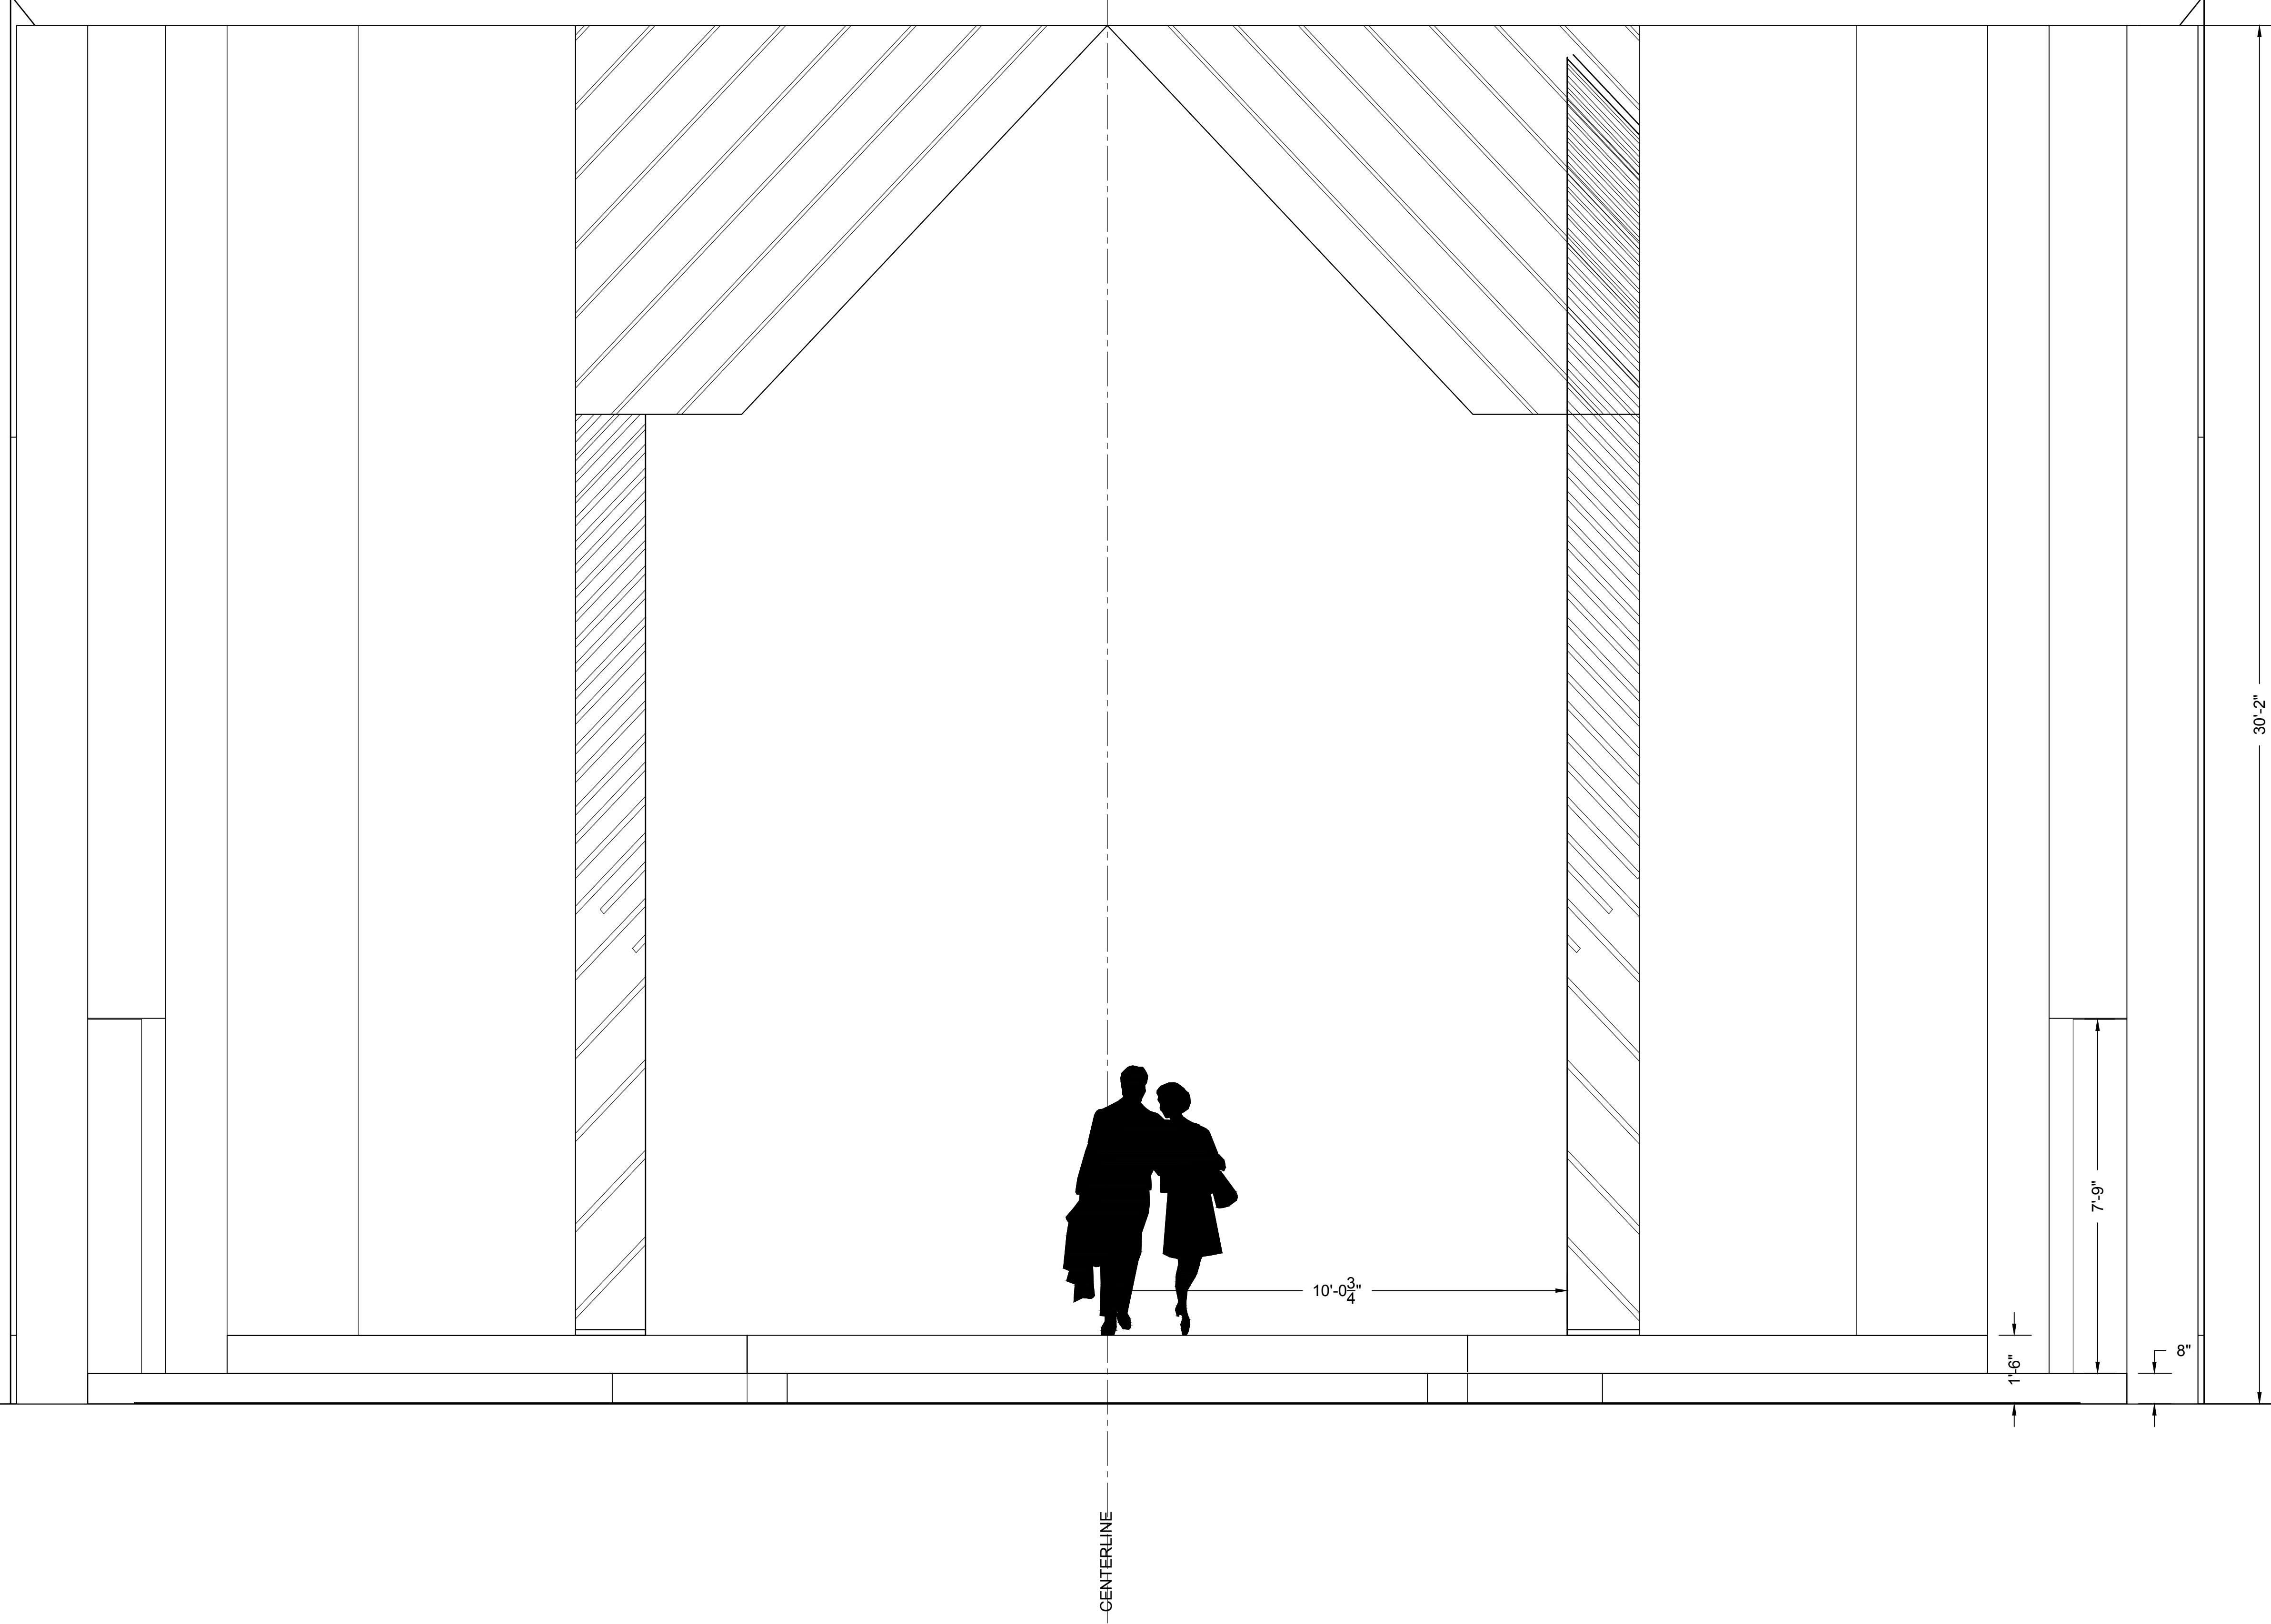

**JAMES K. POLK
THEATER**

JOONHEE PARK | scenic design
Chicago, IL
email |
joonheepark.scenicdesign@gmail.com
phone | 773.318.7125

DIRECTED BY: REGGIE LAW

THE COLOR PURPLE



DRAWING: FRONT ELEVATION - B

SCALE: $\frac{1}{2}'' = 1'-0''$ DATE: 12 JANUARY 2024

NOTE: Drawings represent visual concepts and construction suggestions only. Designer is unqualified to determine structural appropriateness and will not assume responsibility for improper engineering, construction, and/or handling of items being produced or manufactured.


FRONT ELEVATION: A-A', B-B', AND C-C'

SCALE: $\frac{1}{4}'' = 1'-0''$

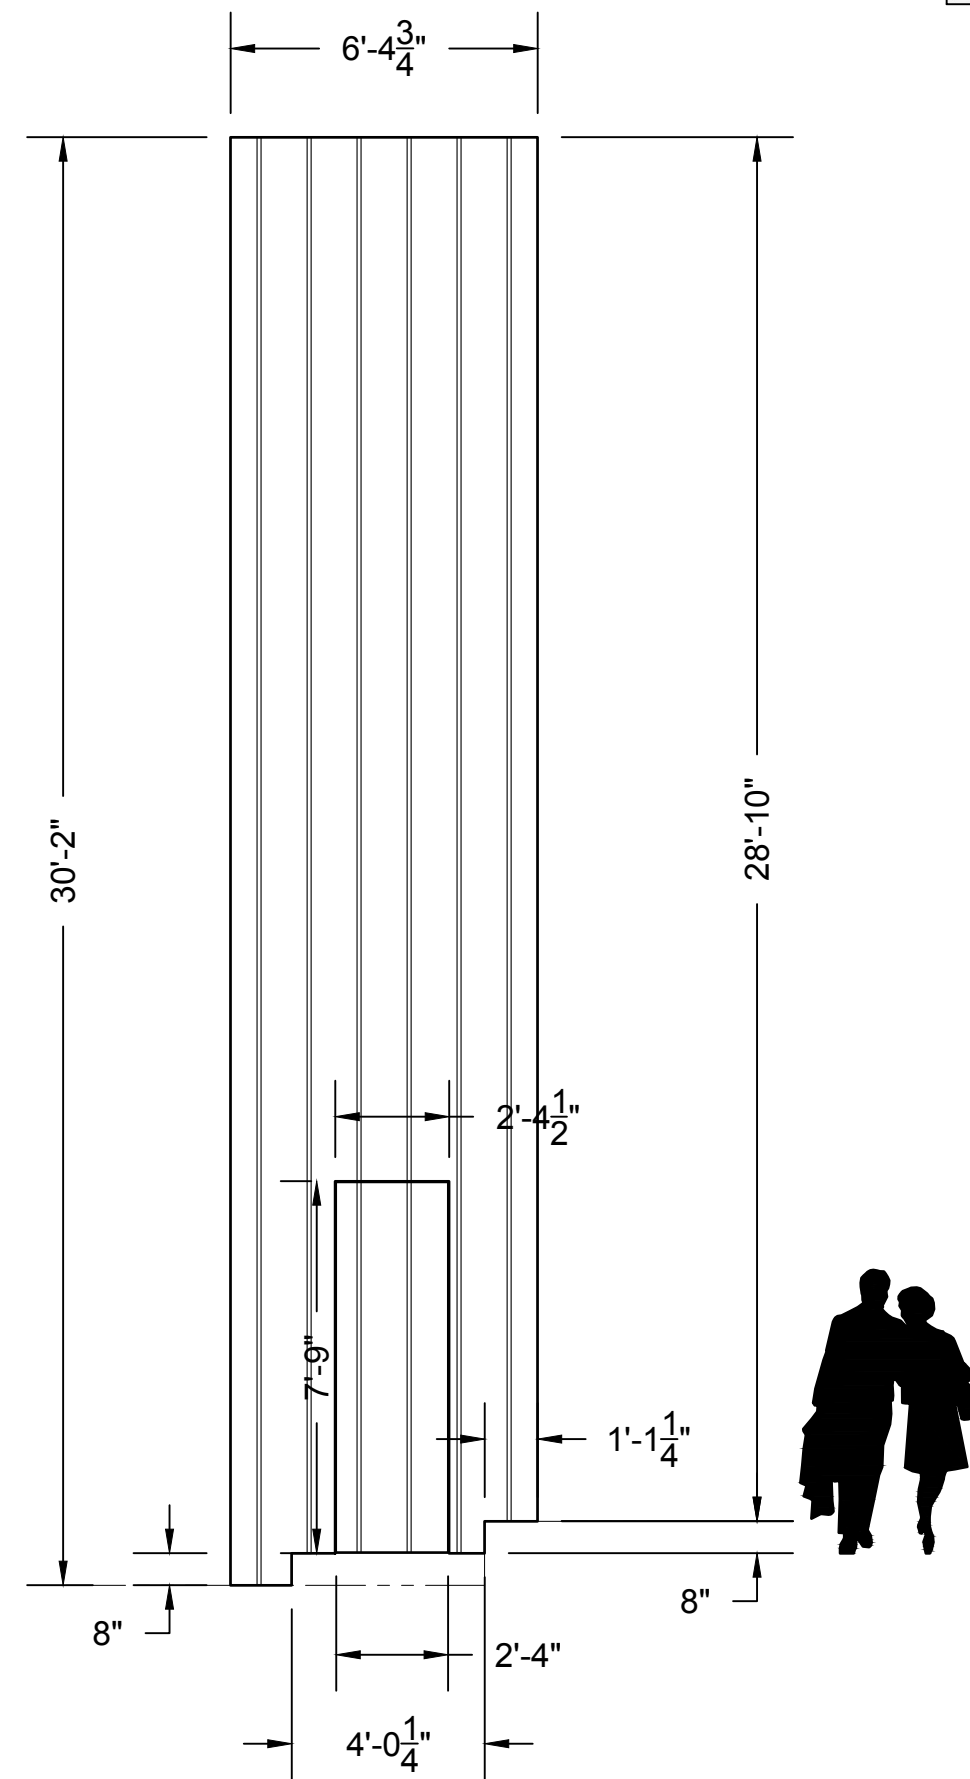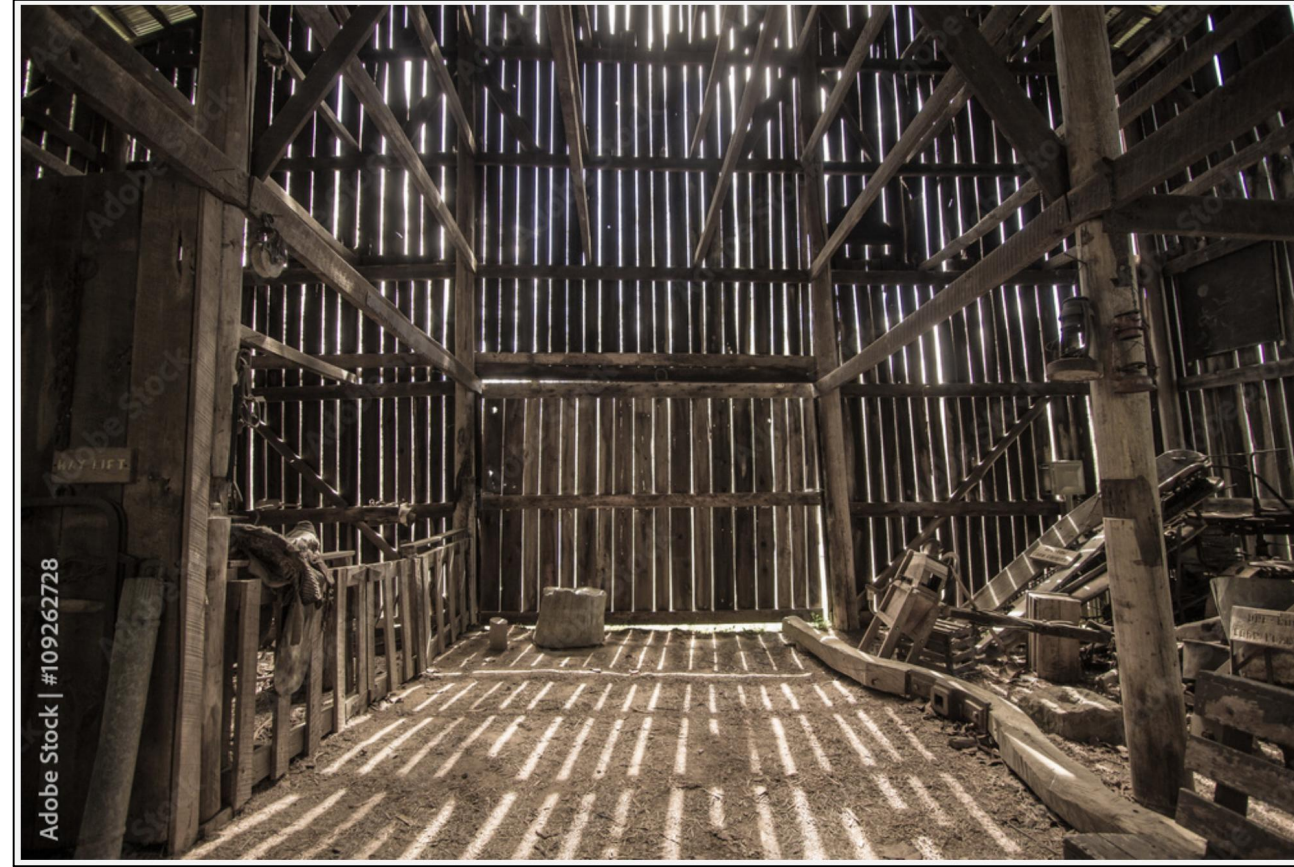


FRONT ELEVATION: UNITS A & A'
MAKE 2, REVERSE AND REPEAT

NOTE: SPACING OF PLANKS CAN VARY BETWEEN $\frac{3}{4}''$ TO $1''$.
FRAMING CAN BE INDUSTRY STANDARD.
THIS UNIT GETS BACKLIT TO REVEAL THE GAPS.

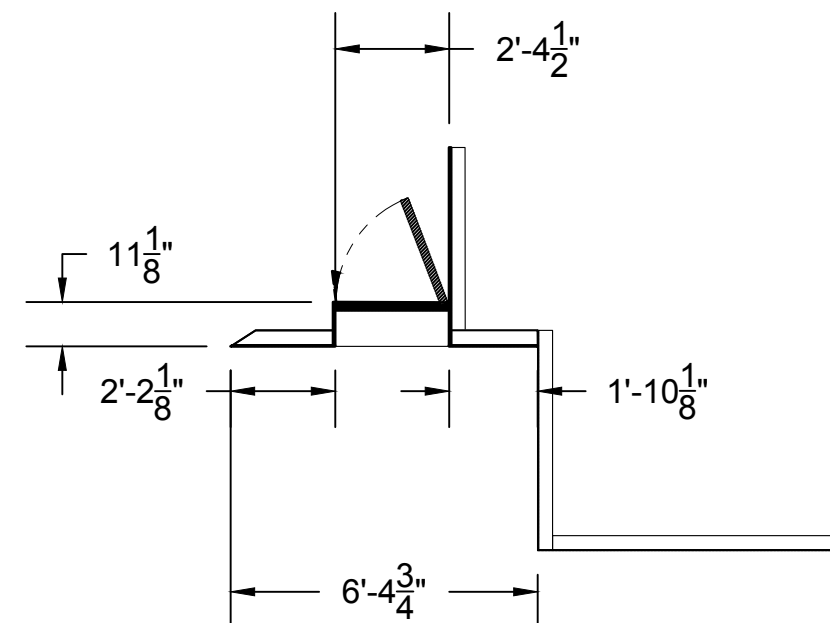


TOP VIEW: UNITS A & A'
MAKE 2, REVERSE AND REPEAT

NOTE: SPACING OF PLANKS CAN VARY BETWEEN $\frac{3}{4}''$ TO $1''$.
FRAMING CAN BE INDUSTRY STANDARD.
THIS UNIT GETS BACKLIT TO REVEAL THE GAPS.

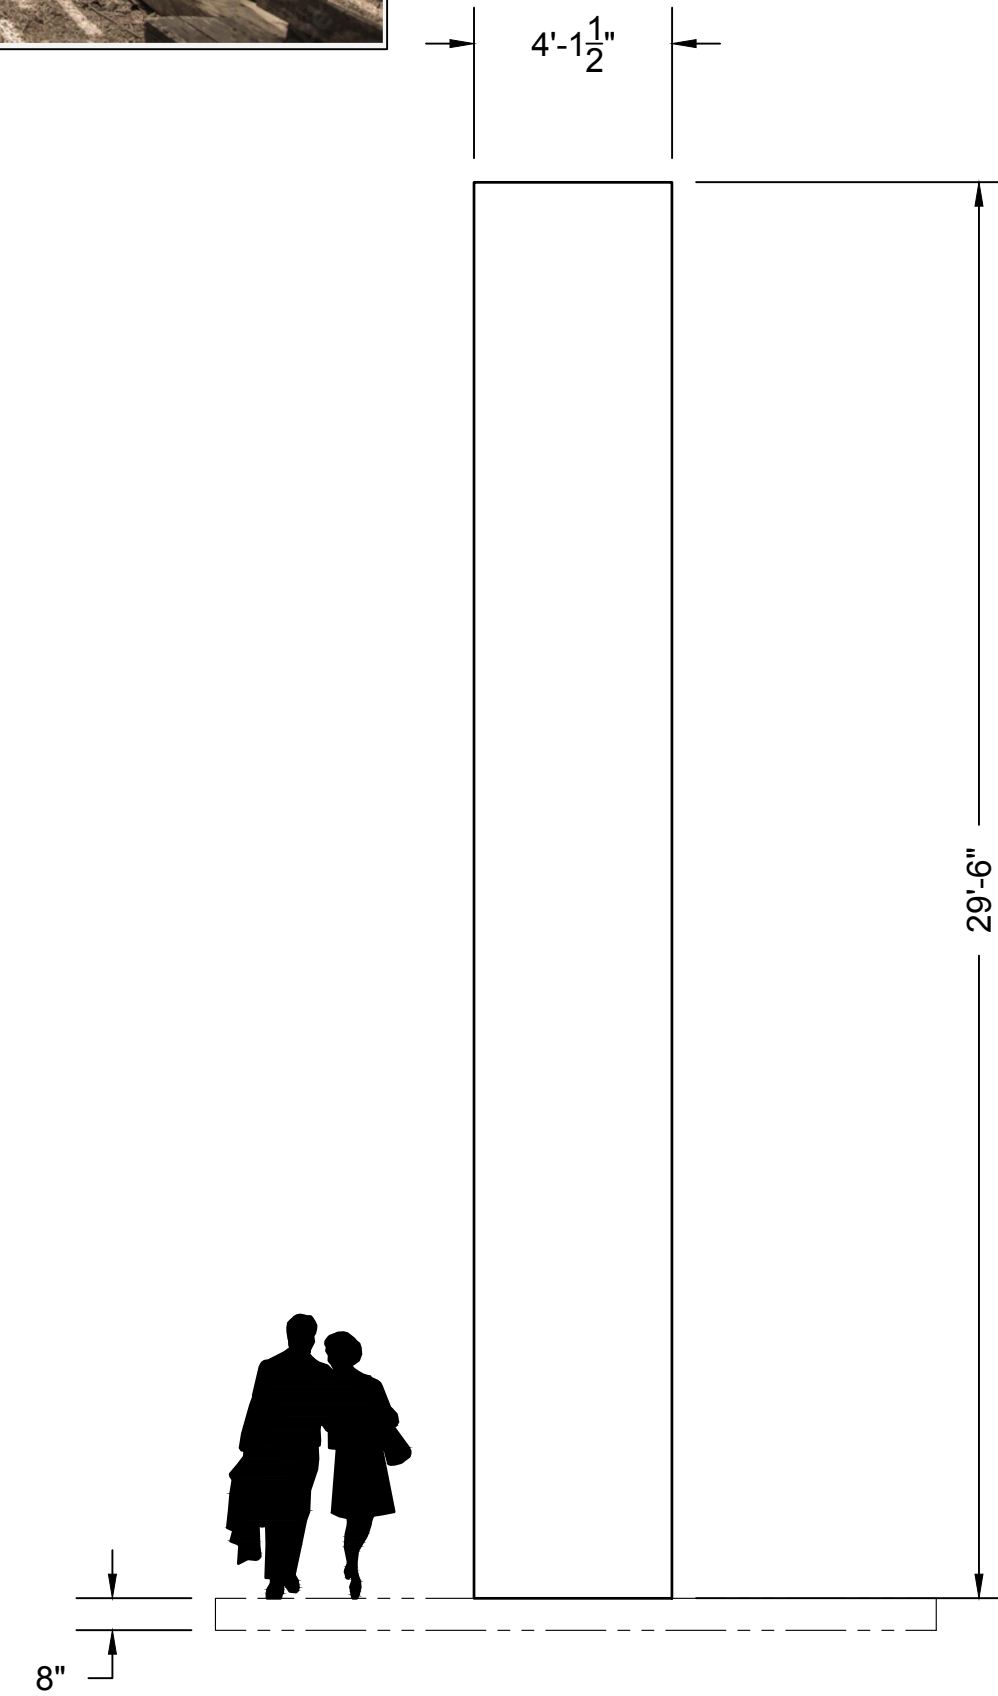


FRONT ELEVATION: UNITS B & B'
MAKE 2, REVERSE AND REPEAT

NOTE: THIS UNIT CAN BE FACED SOLID (NO INDIVIDUAL
PLANKS) AND PAINTED TO LOOK LIKE ROUGH WOOD.

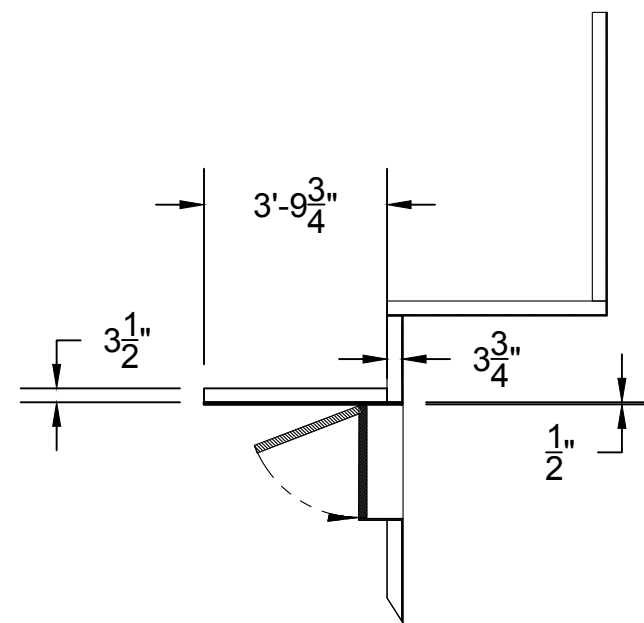


TOP VIEW: UNITS B & B'
MAKE 2, REVERSE AND REPEAT

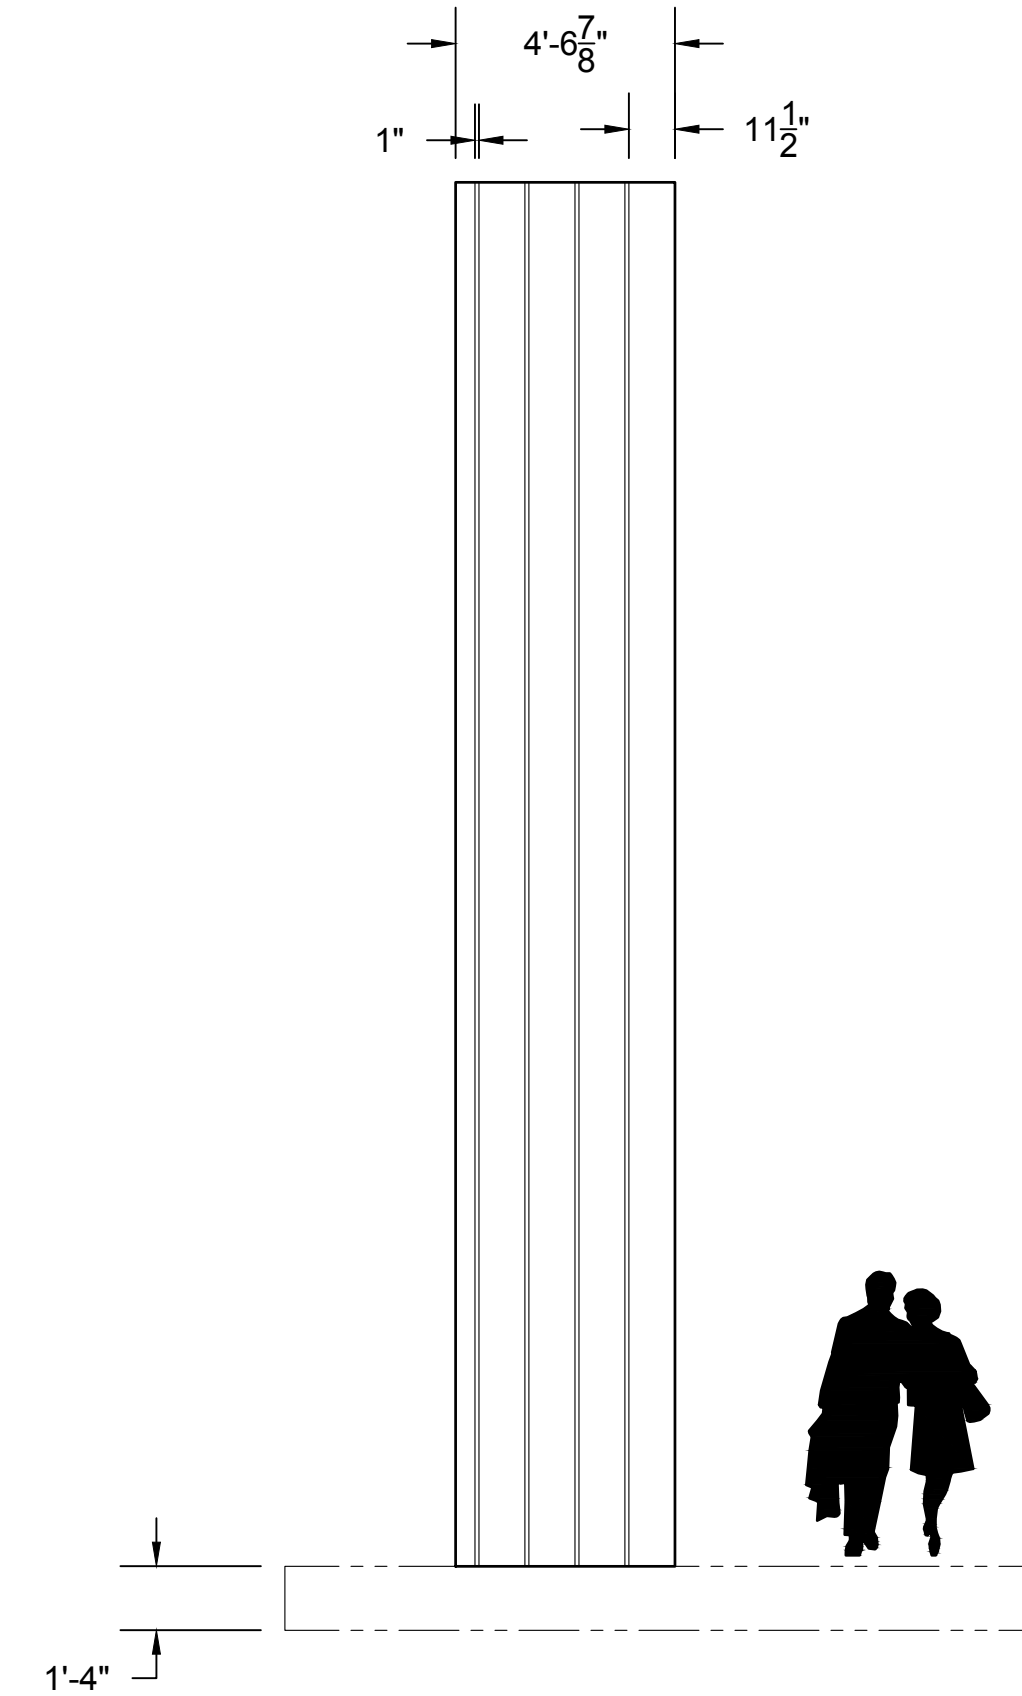

FRONT ELEVATION: UNITS C & C'
MAKE 2, REVERSE AND REPEAT

NOTE: SPACING OF PLANKS CAN VARY BETWEEN $\frac{3}{4}''$ TO $1''$.
FRAMING CAN BE INDUSTRY STANDARD.
THIS UNIT GETS BACKLIT TO REVEAL THE GAPS.

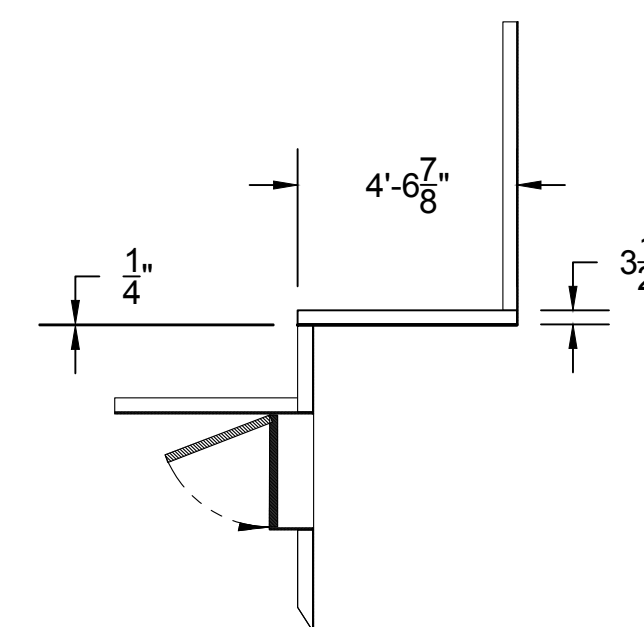

TOP VIEW: UNITS C & C'
MAKE 2, REVERSE AND REPEAT

NOTE: SPACING OF PLANKS CAN VARY BETWEEN $\frac{3}{4}''$ TO $1''$.
FRAMING CAN BE INDUSTRY STANDARD.
THIS UNIT GETS BACKLIT TO REVEAL THE GAPS.

NOTE: Drawings represent visual concepts and construction suggestions only. Designer is unqualified to determine structural appropriateness and will not assume responsibility for improper engineering, construction, and/or handling of items being produced or manufactured.

THE COLOR PURPLE

ELEVATIONS: UNITS A-A', B-B' & C-C'

DRAWING:

DATE: 12 JANUARY 2024

SCALE: $\frac{1}{2}'' = 1'-0''$

JOONHEE PARK | scenic design
Chicago, IL
email |
joonheepark.scenicdesign@gmail.com
phone | 773.318.7125


DIRECTED BY: REGGIE LAW

JAMES K. POLK
THEATER




FRONT ELEVATION: D-D', E-E' AND F-F'


SCALE: $\frac{1}{4}" = 1'-0"$

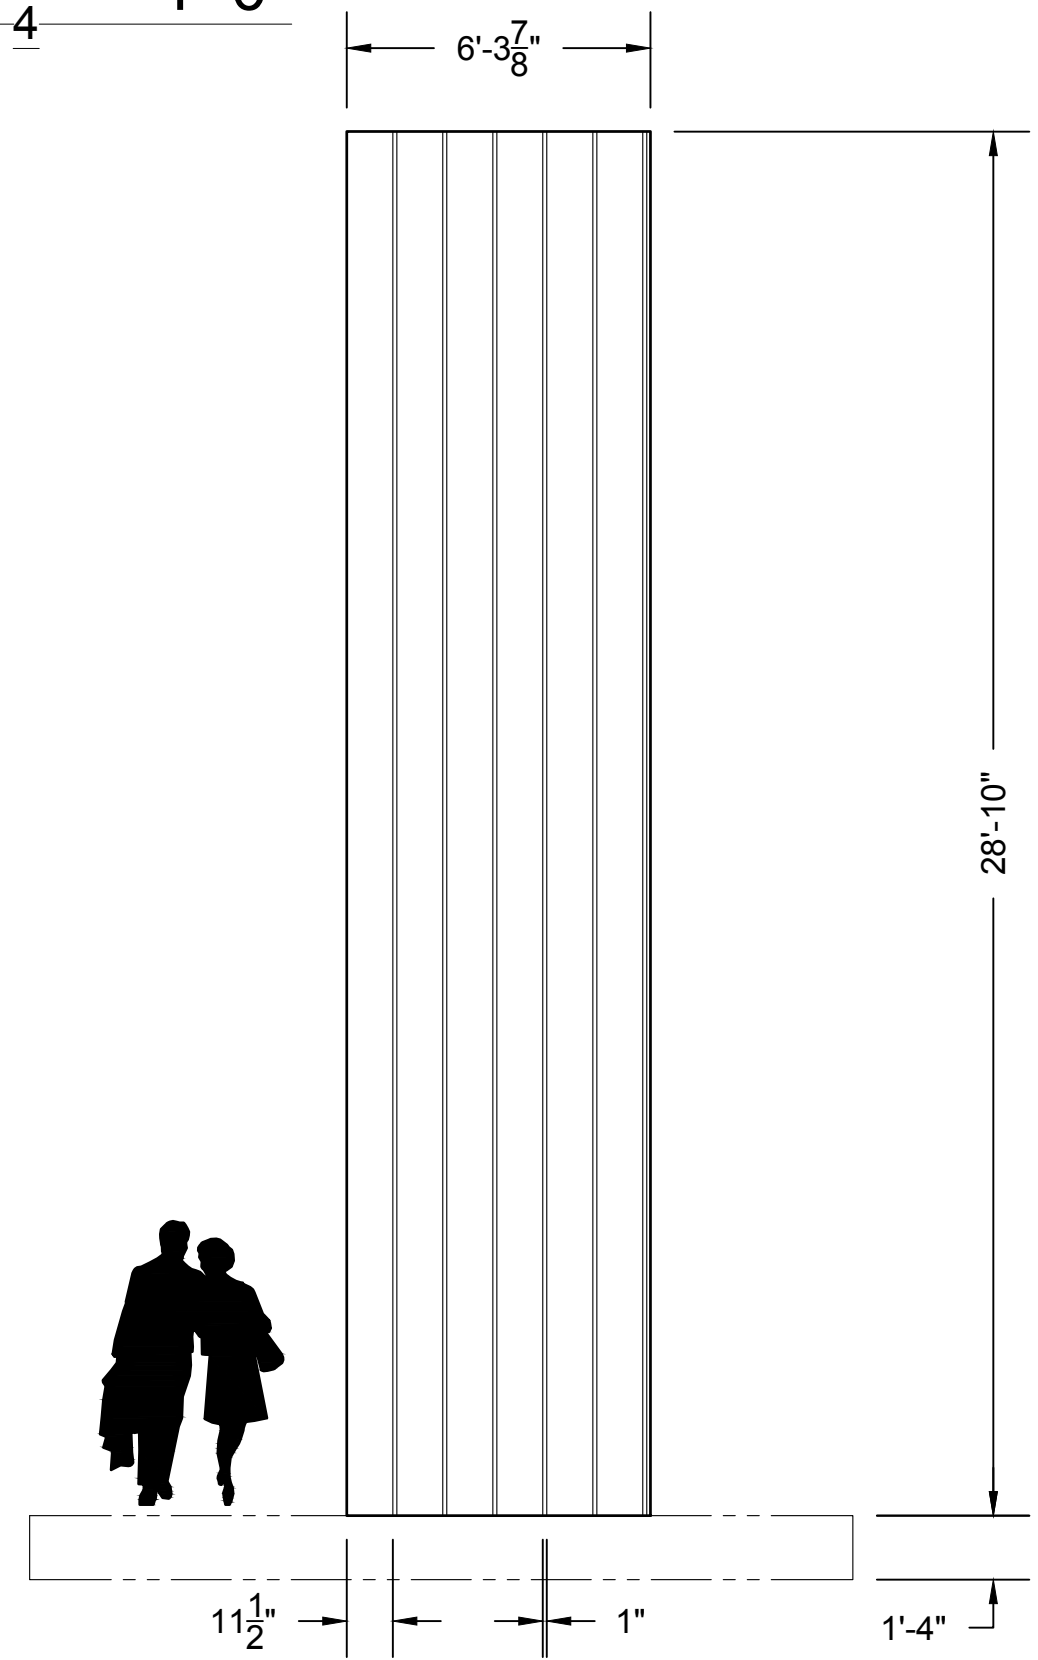


FRONT ELEVATION: UNITS D & D'
MAKE 2, REVERSE AND REPEAT
NOTE: SPACING OF PLANKS CAN VARY BETWEEN $\frac{3}{4}"$ TO 1".
FRAMING CAN BE INDUSTRY STANDARD.
THIS UNIT GETS BACKLIT TO REVEAL THE GAPS.

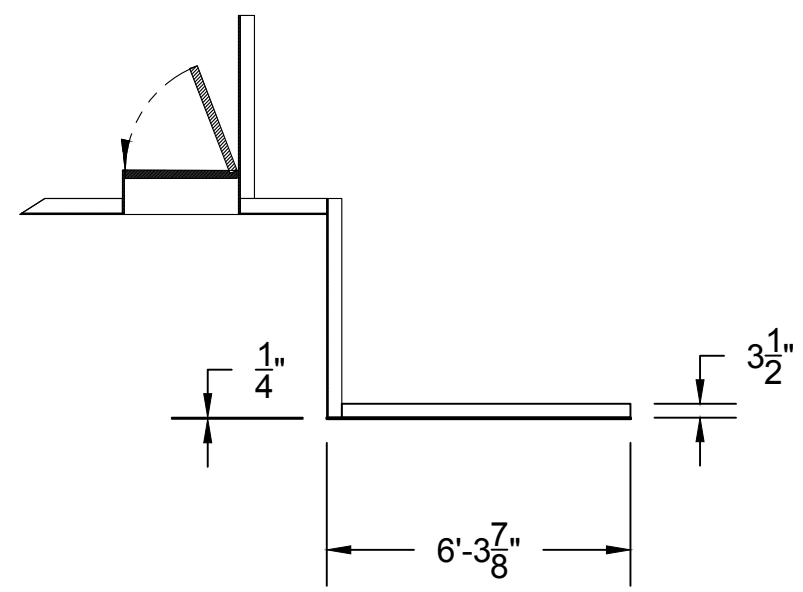


TOP VIEW: UNITS D & D'
MAKE 2, REVERSE AND REPEAT
NOTE: SPACING OF PLANKS CAN VARY BETWEEN $\frac{3}{4}"$ TO 1".
FRAMING CAN BE INDUSTRY STANDARD.
THIS UNIT GETS BACKLIT TO REVEAL THE GAPS.

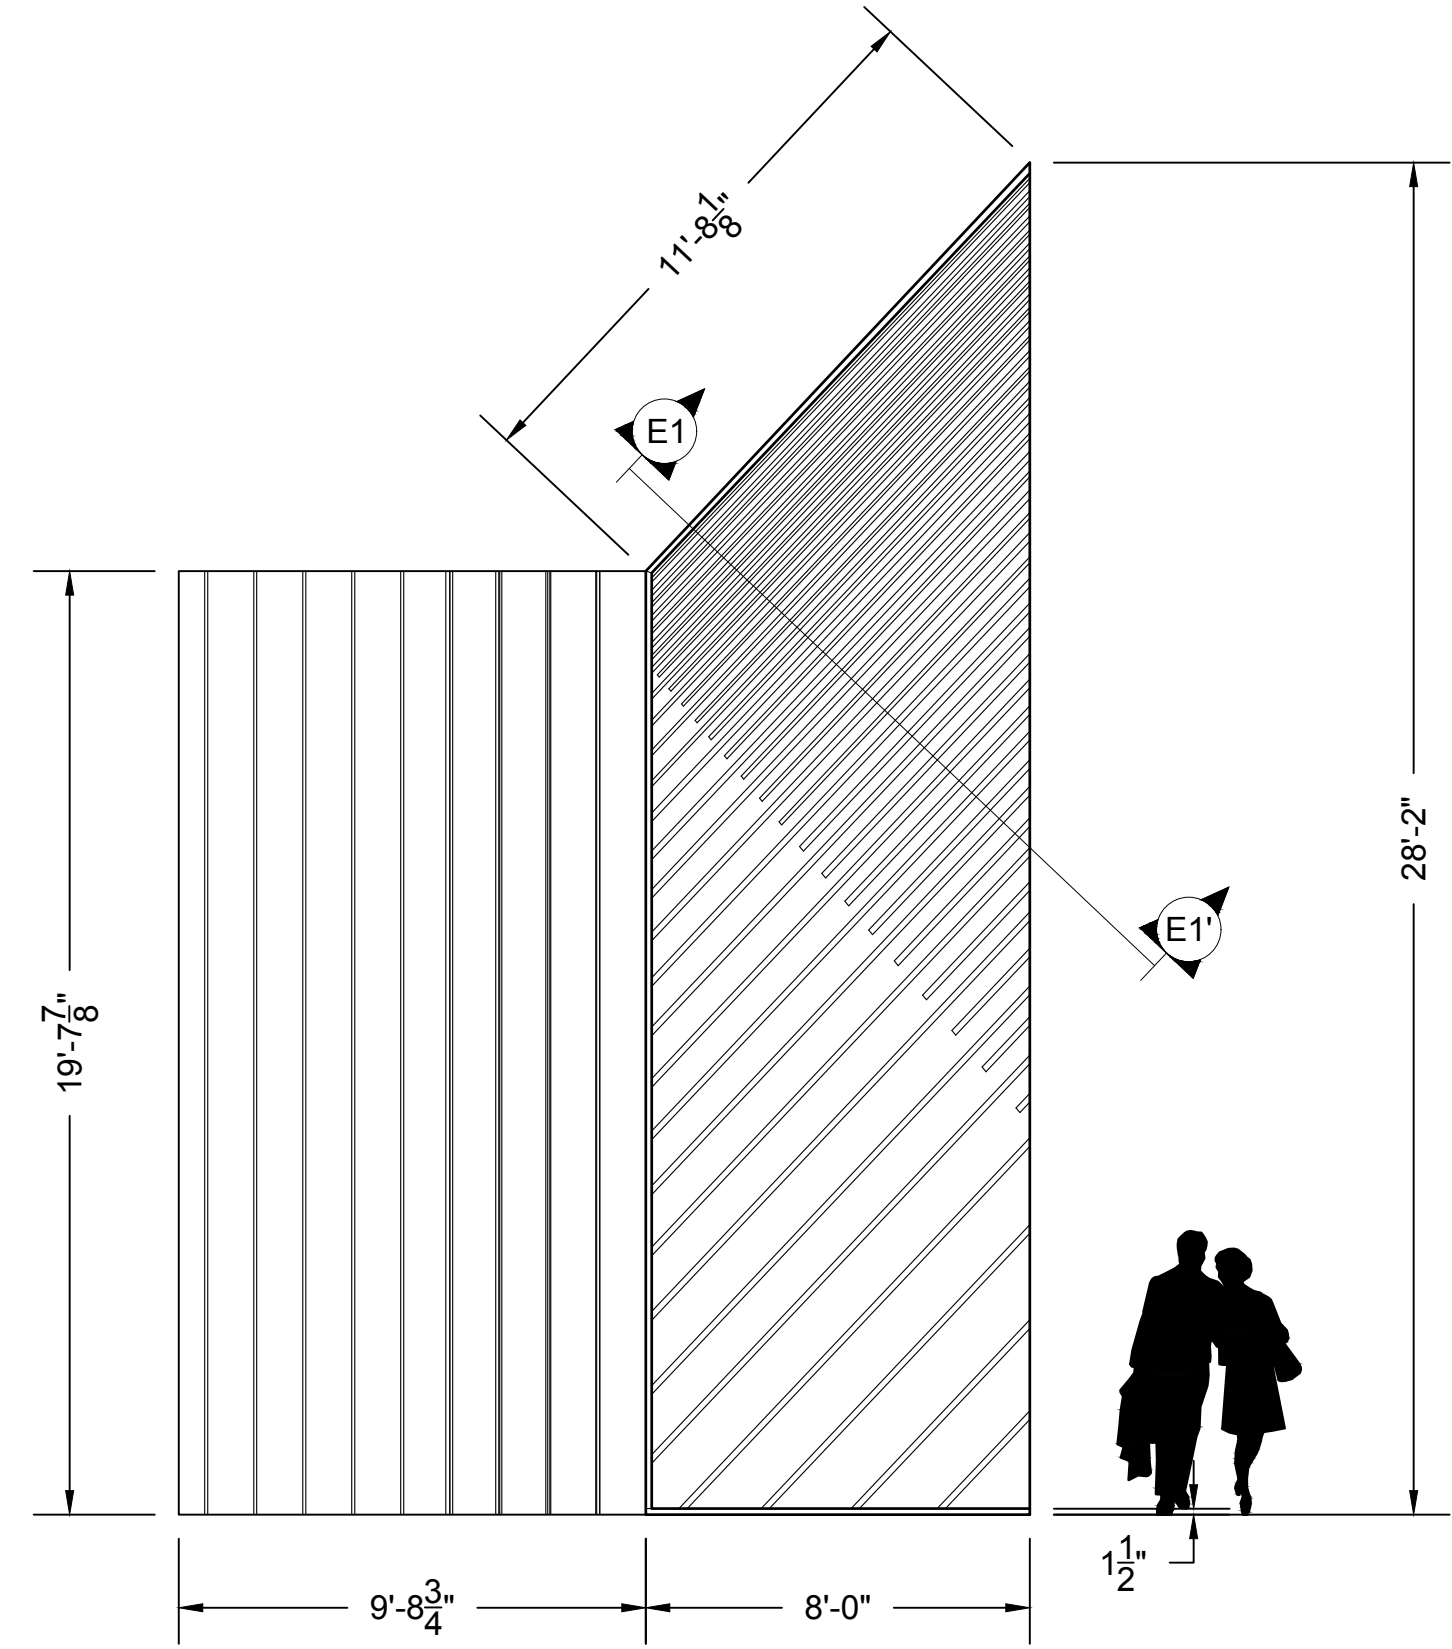


FRONT ELEVATION: UNITS E & E', USC WALLS
MAKE 2, REVERSE AND REPEAT
THIS UNIT TRACKS OFF STAGE.

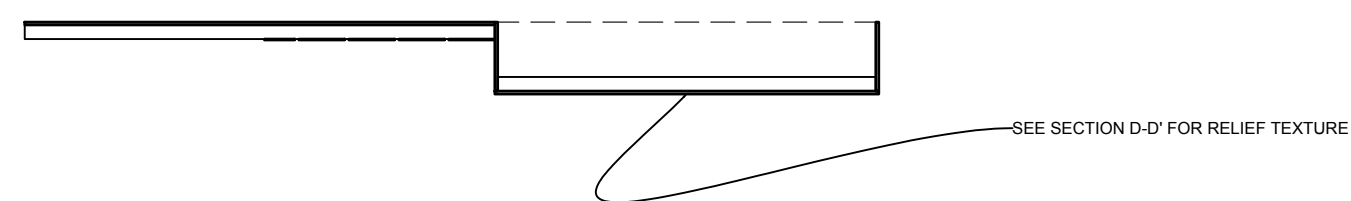


TOP VIEW: UNITS E & E', USC WALLS
MAKE 2, REVERSE AND REPEAT
THIS UNIT TRACKS OFF STAGE.

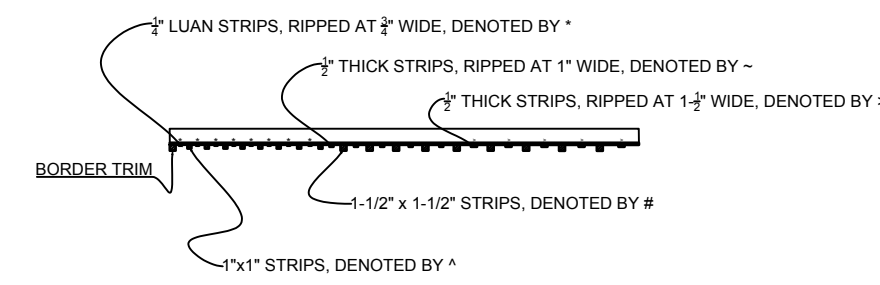

SECTION D1-D1': UNITS E1 & E1', USC WALLS

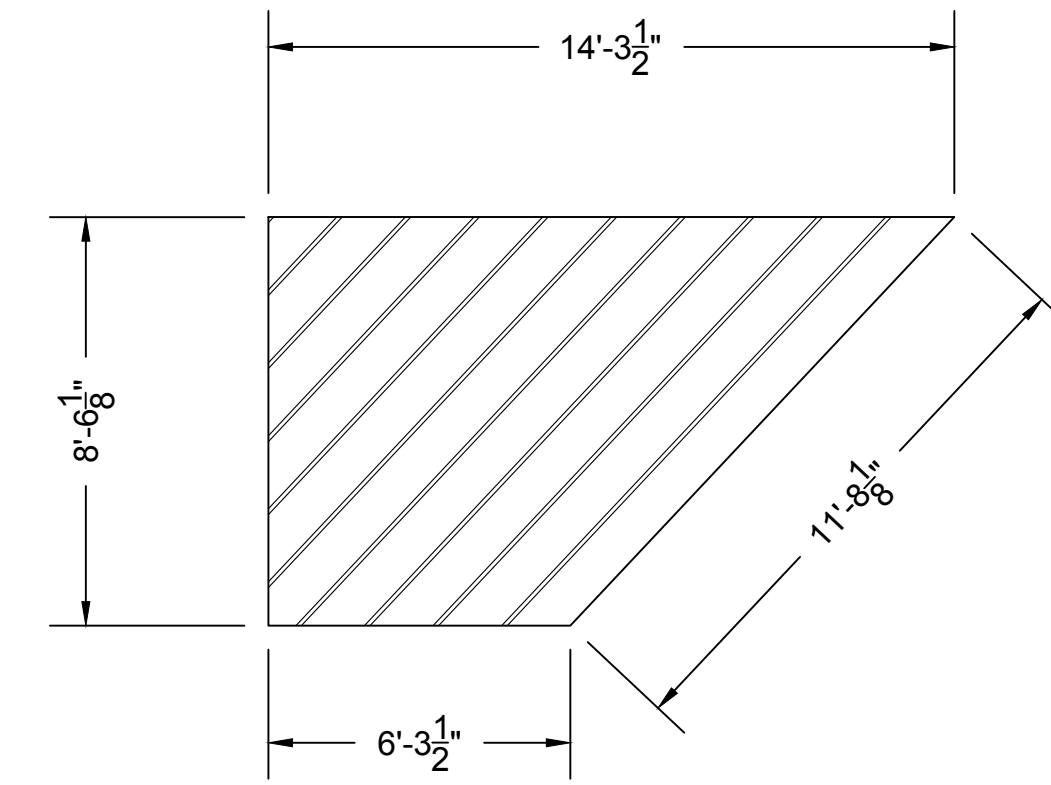

FRONT ELEVATION: UNITS F & F' BORDER
MAKE 2, REVERSE AND REPEAT
NOTE: SPACING OF PLANKS CAN VARY BETWEEN $\frac{3}{4}"$ TO 1".
FRAMING CAN BE INDUSTRY STANDARD.
THIS UNIT GETS BACKLIT TO REVEAL THE GAPS AND IT IS STATIONARY.

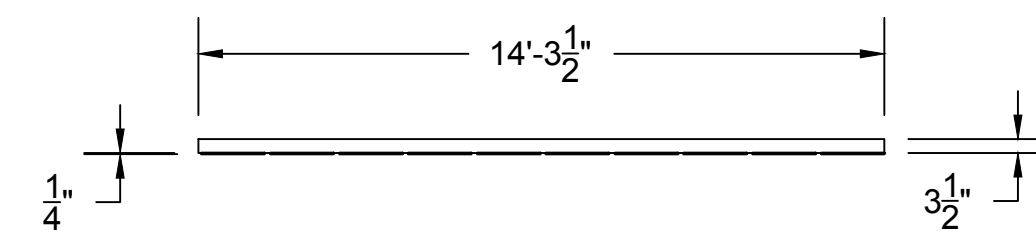

TOP VIEW: UNITS F & F', DS BORDER
MAKE 2, REVERSE AND REPEAT
NOTE: SPACING OF PLANKS CAN VARY BETWEEN $\frac{3}{4}"$ TO 1".
FRAMING CAN BE INDUSTRY STANDARD.
THIS UNIT GETS BACKLIT TO REVEAL THE GAPS AND IT IS STATIONARY.



NOTE: Drawings represent visual concepts and construction suggestions only. Designer is unqualified to determine structural appropriateness and will not assume responsibility for improper engineering, construction, and/or handling of items being produced or manufactured.

THE COLOR PURPLE
ELEVATIONS: UNITS D-D', E-E' & F-F'




DRAWING: DATE: 15 DECEMBER 2023
SCALE: 1/2" = 1'-0"

JOONHEE PARK | scenic design
Chicago, IL
email | joonheepark.scenicdesign@gmail.com
phone | 773.318.7125
DIRECTED BY: REGGIE LAW


JAMES K. POLK
THEATER




SHOW FLOOR
SCALE: 1/8" = 1'-0"

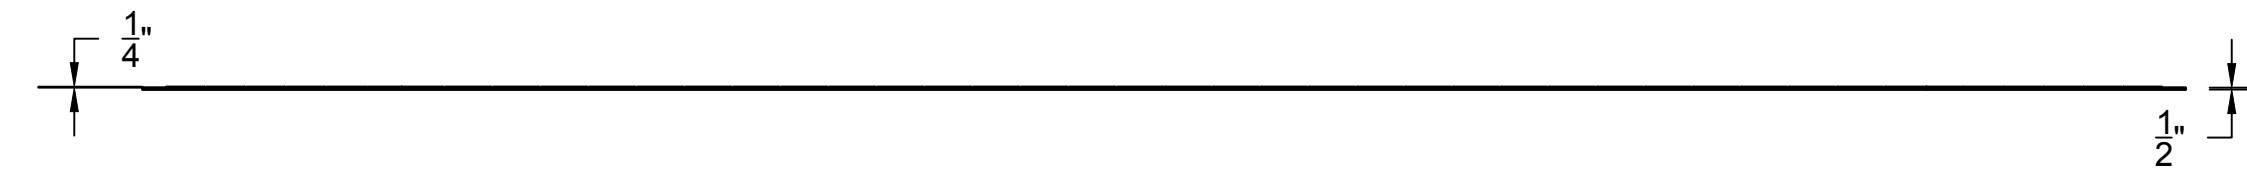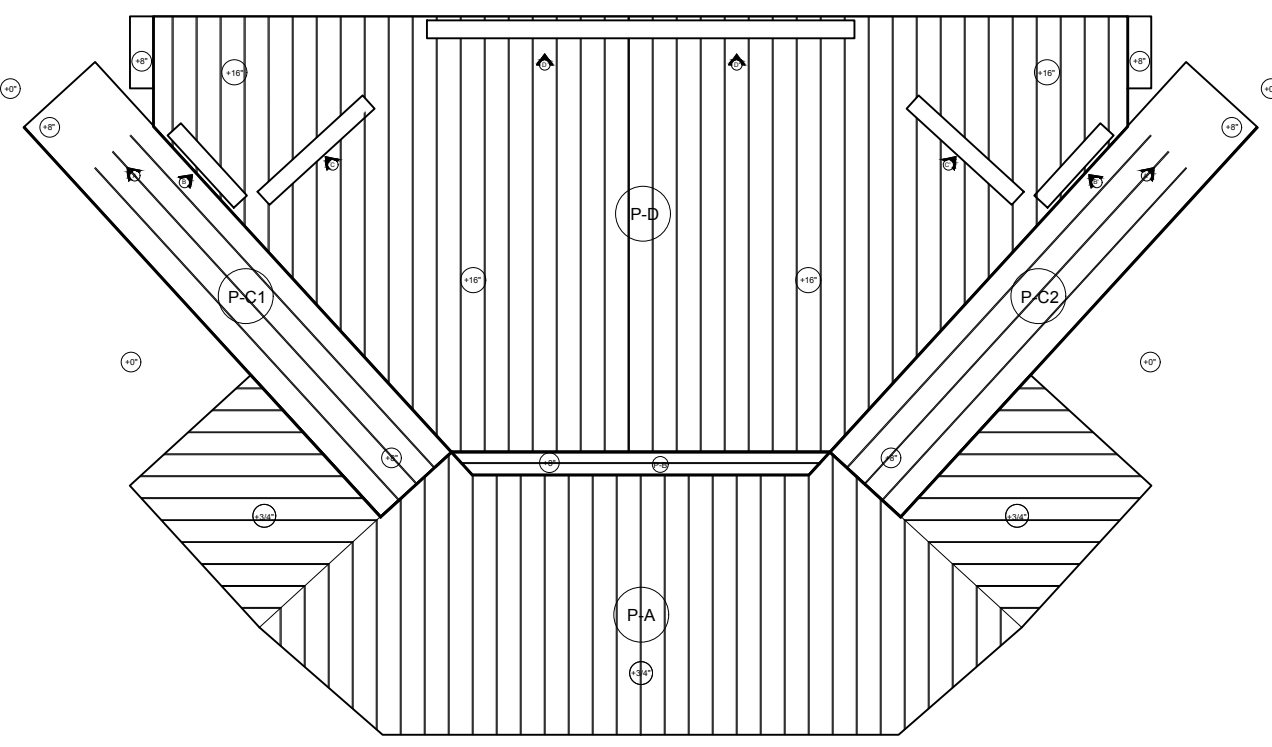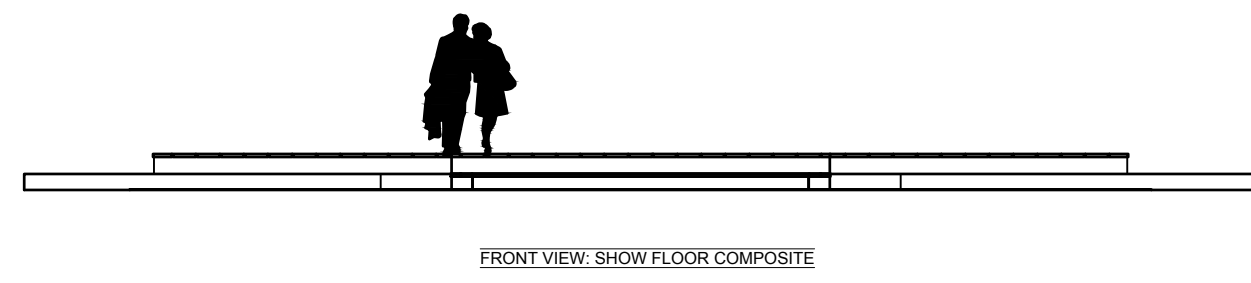


FRONT VIEW: PLATFORM <P-A>
 0" SHOW FLOOR IS 1/2" PLAYWOOD WITH 1/4" LUAN WITH PLANKS LAMINATED ON TOP. SPACING OF PLANKS CAN BE UNEVEN, BUT SHOULD NOT EXCEED 1/2".

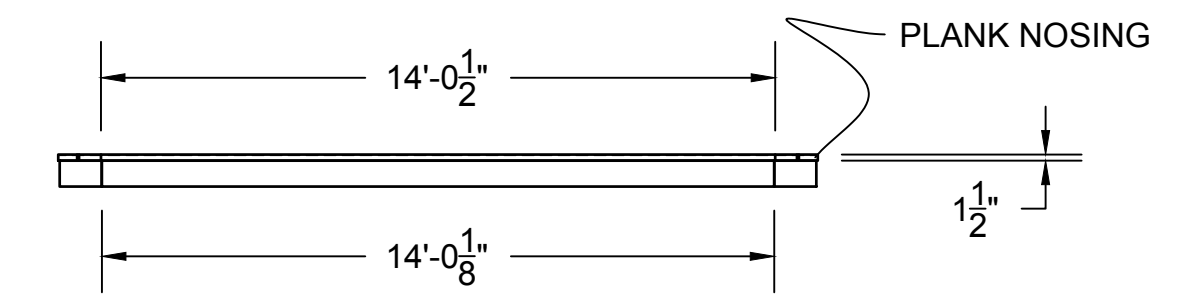


FRONT VIEW: PLATFORM <P-B>
 MAKE 1

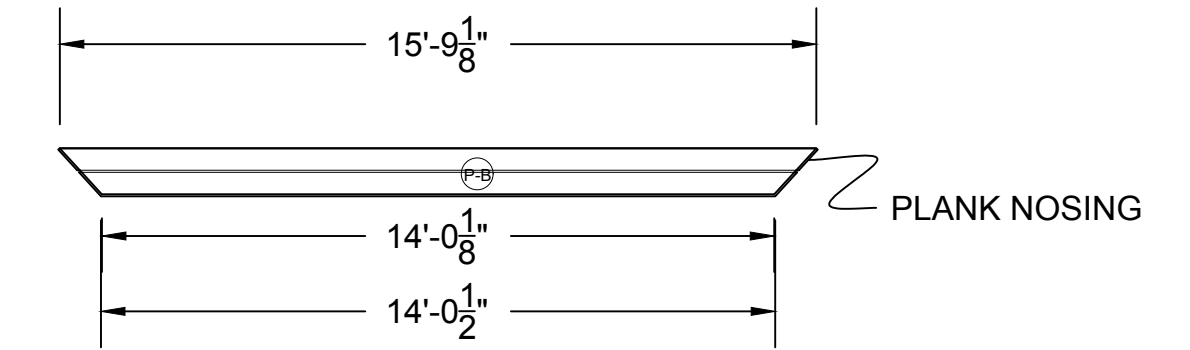


TOP VIEW: PLATFORM <P-B>
 MAKE 1

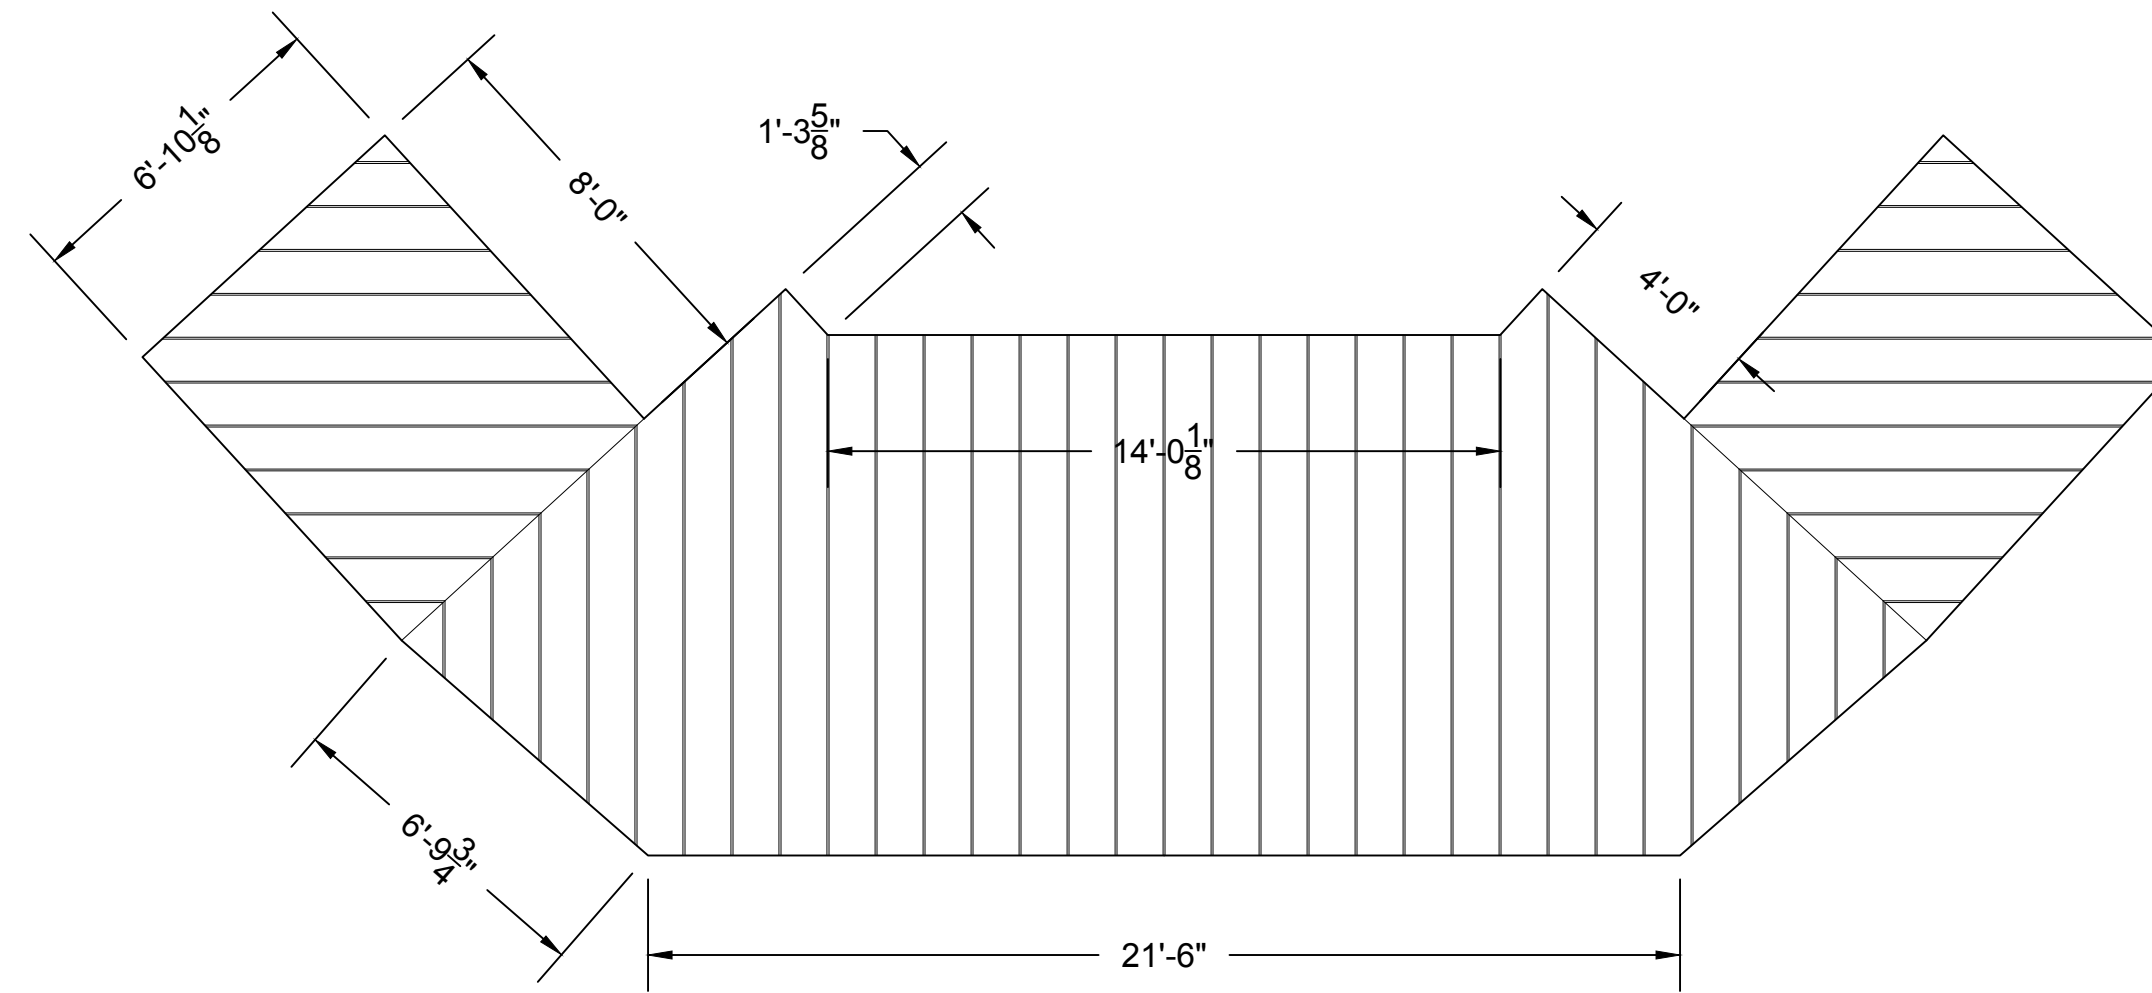


TOP VIEW: PLATFORM <P-A>
 0" SHOW FLOOR IS 1/2" PLAYWOOD WITH 1/4" LUAN WITH PLANKS LAMINATED ON TOP. SPACING OF PLANKS CAN BE UNEVEN, BUT SHOULD NOT EXCEED 1/2".

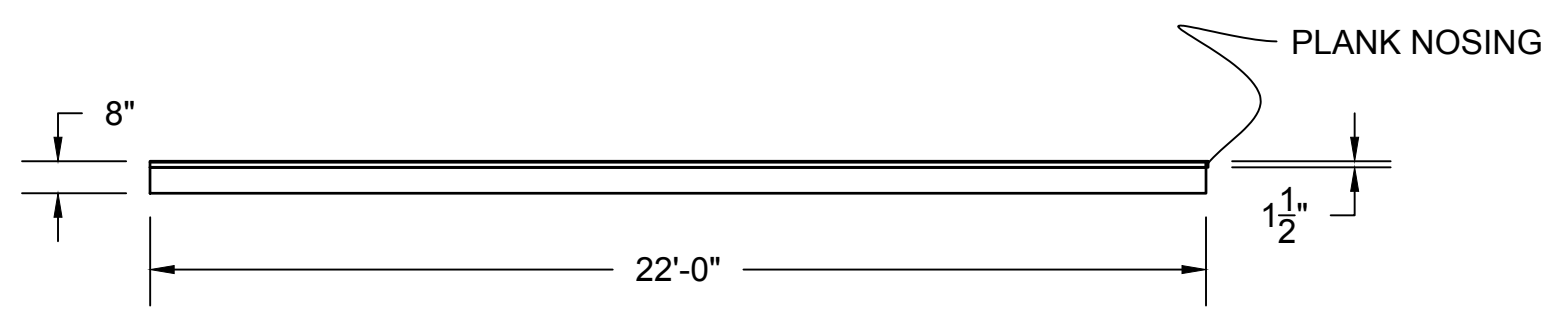


FRONT VIEW: PLATFORMS <P-C1 & P-C2>
 MAKE 2, REVERSE AND REPEAT

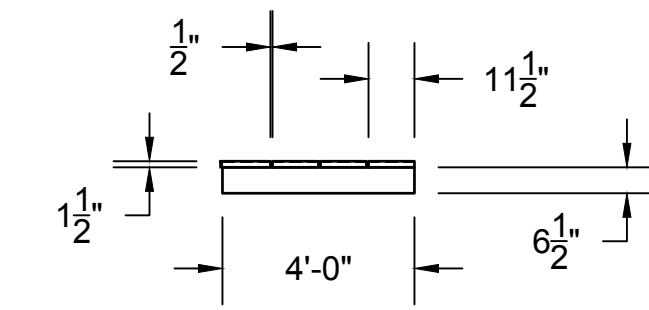


SIDE VIEW: PLATFORMS <P-C1 & P-C2>
 MAKE 2, REVERSE AND REPEAT

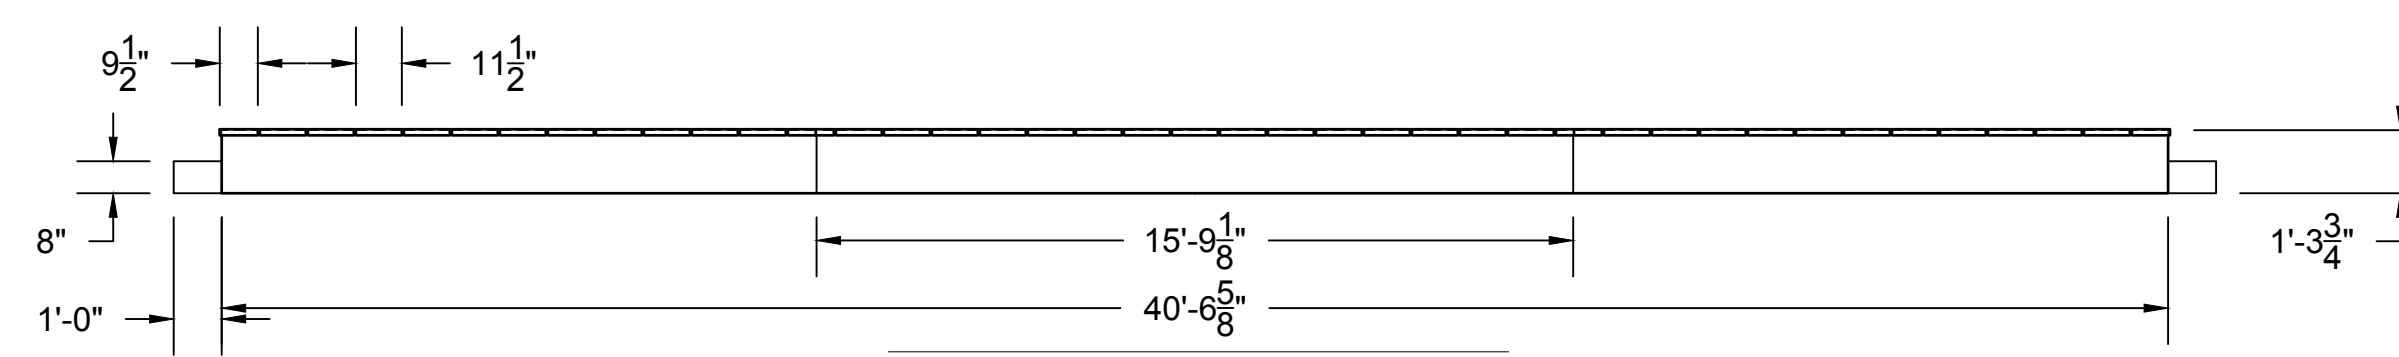

FRONT ELEVATION: PLATFORM <P-D>

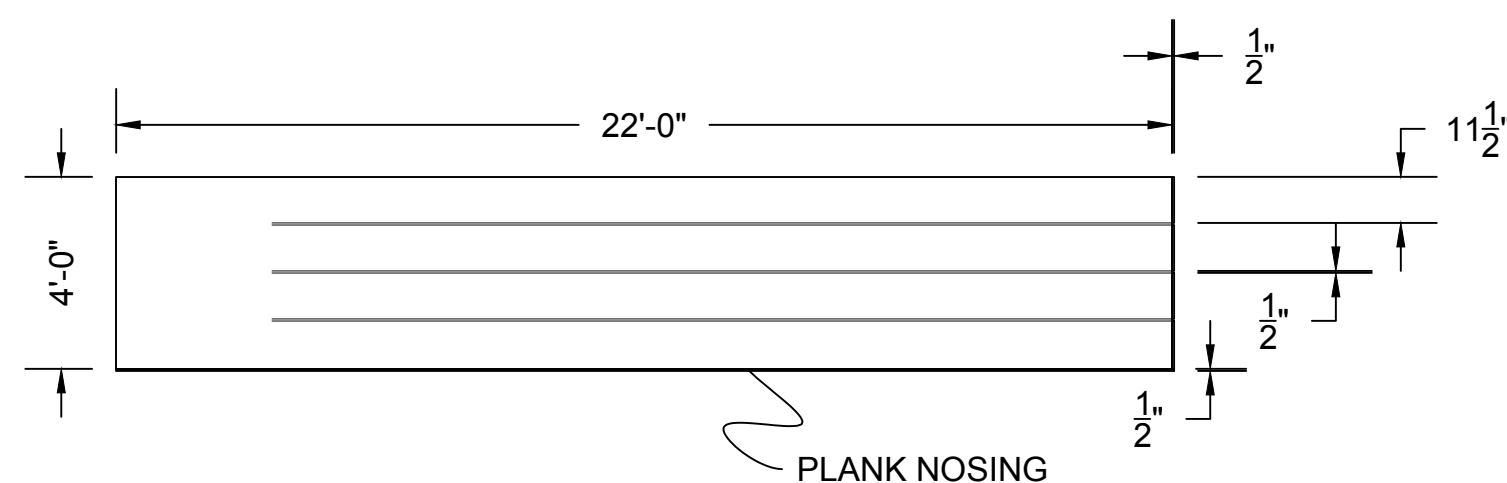

TOP VIEW: PLATFORMS <P-C1 & P-C2>
 MAKE 2, REVERSE AND REPEAT

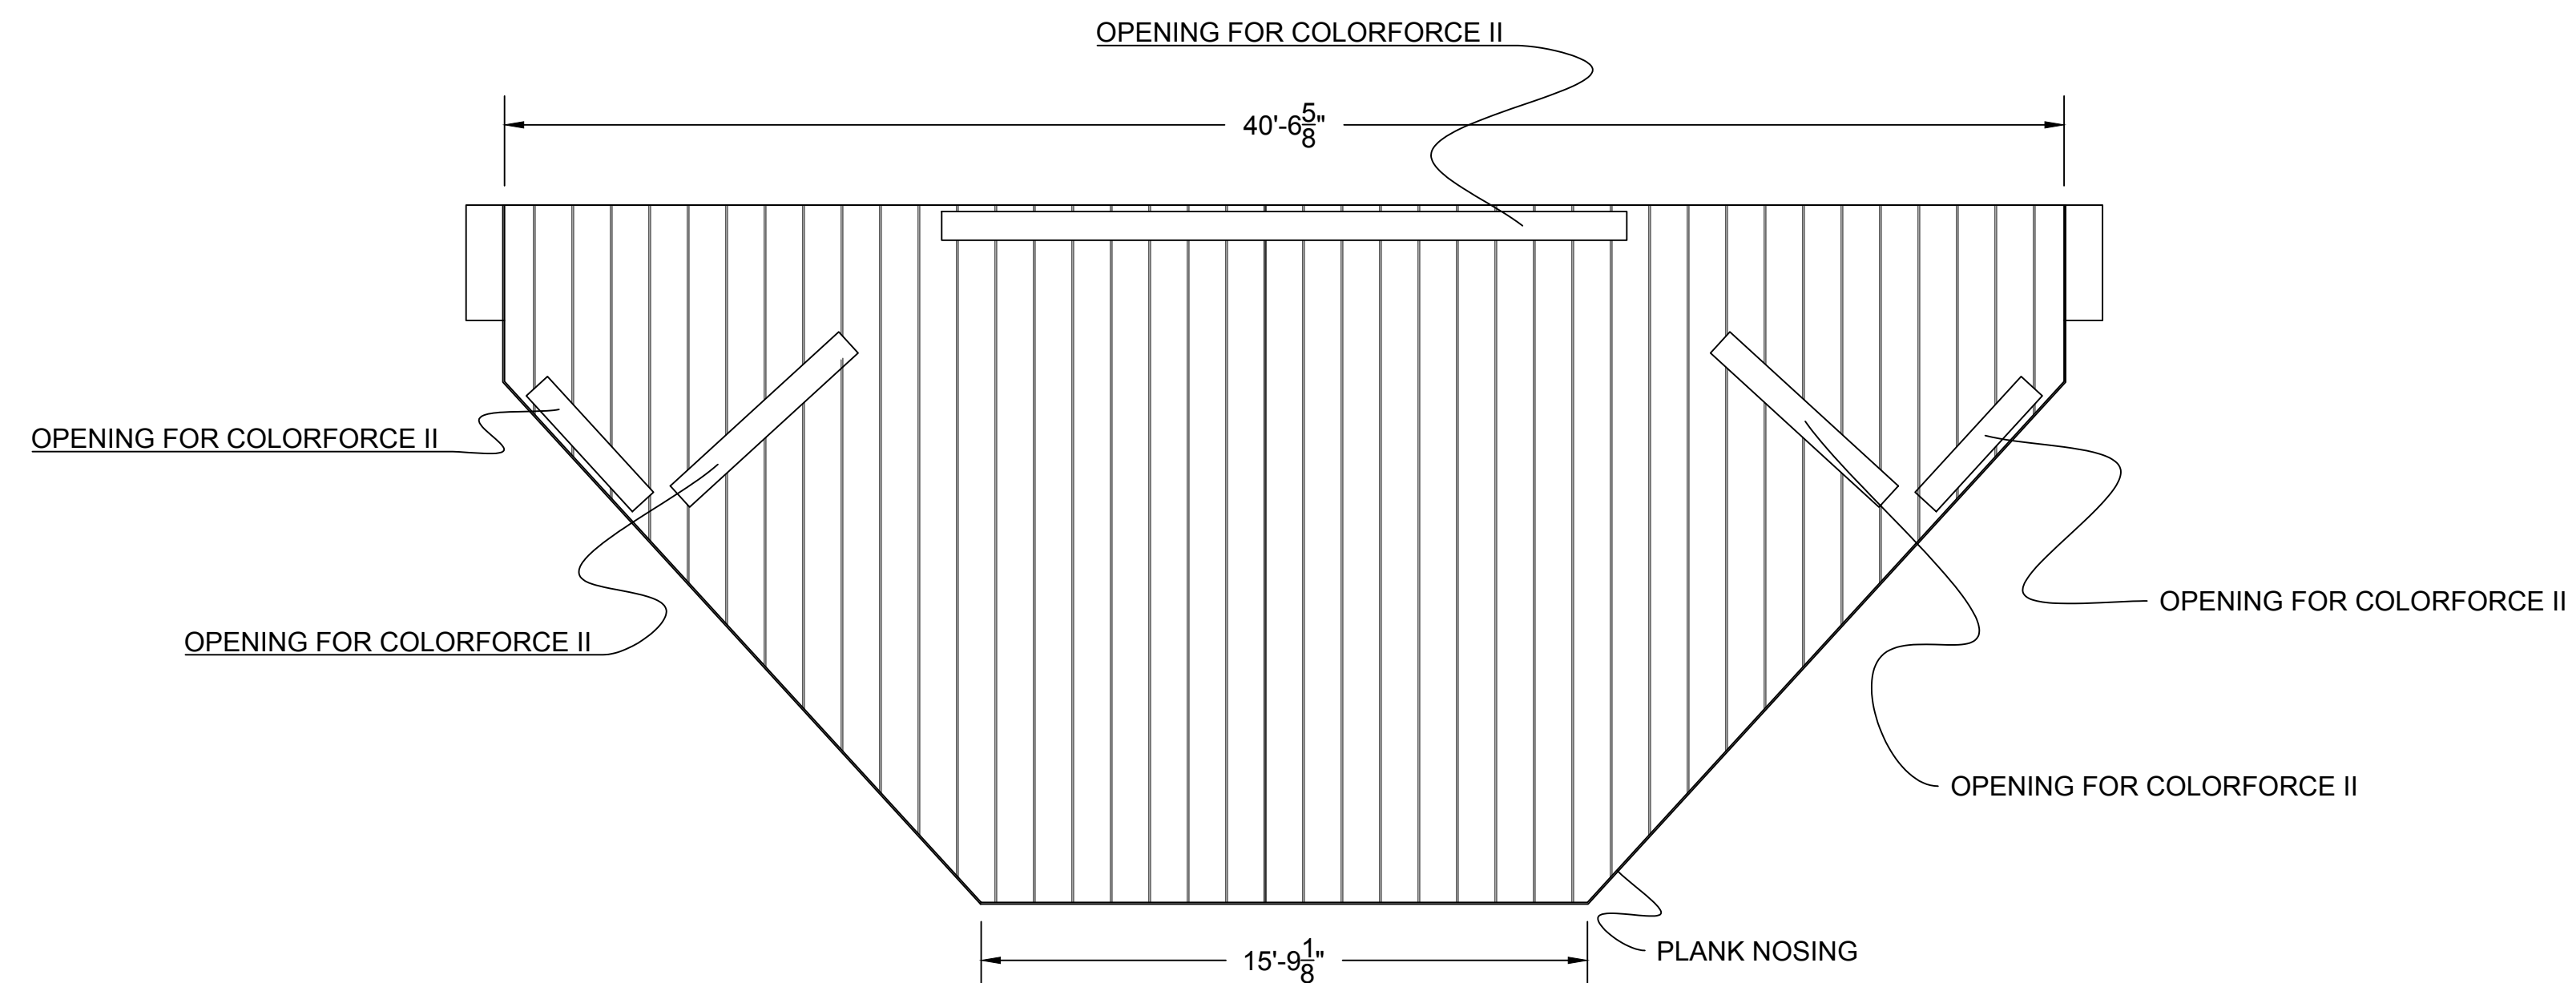

TOP VIEW: PLATFORM <P-D>

NOTE: Drawings represent visual concepts and construction suggestions only. Designer is unqualified to determine structural appropriateness and will not assume responsibility for improper engineering, construction, and/or handling of items being produced or manufactured.

THE COLOR PURPLE
SHOW FLOOR
 DRAWING: **SHOW FLOOR**
 DATE: 13 DECEMBER 2023
 SCALE: 1/2" = 1'-0"

JOOHHEE PARK | scenic design
 Chicago, IL
 email | jooheepark.scenicdesign@gmail.com
 phone | 773.318.7125
 DIRECTED BY: **REGGIE LAW**

JAMES K. POLK
THEATER

