


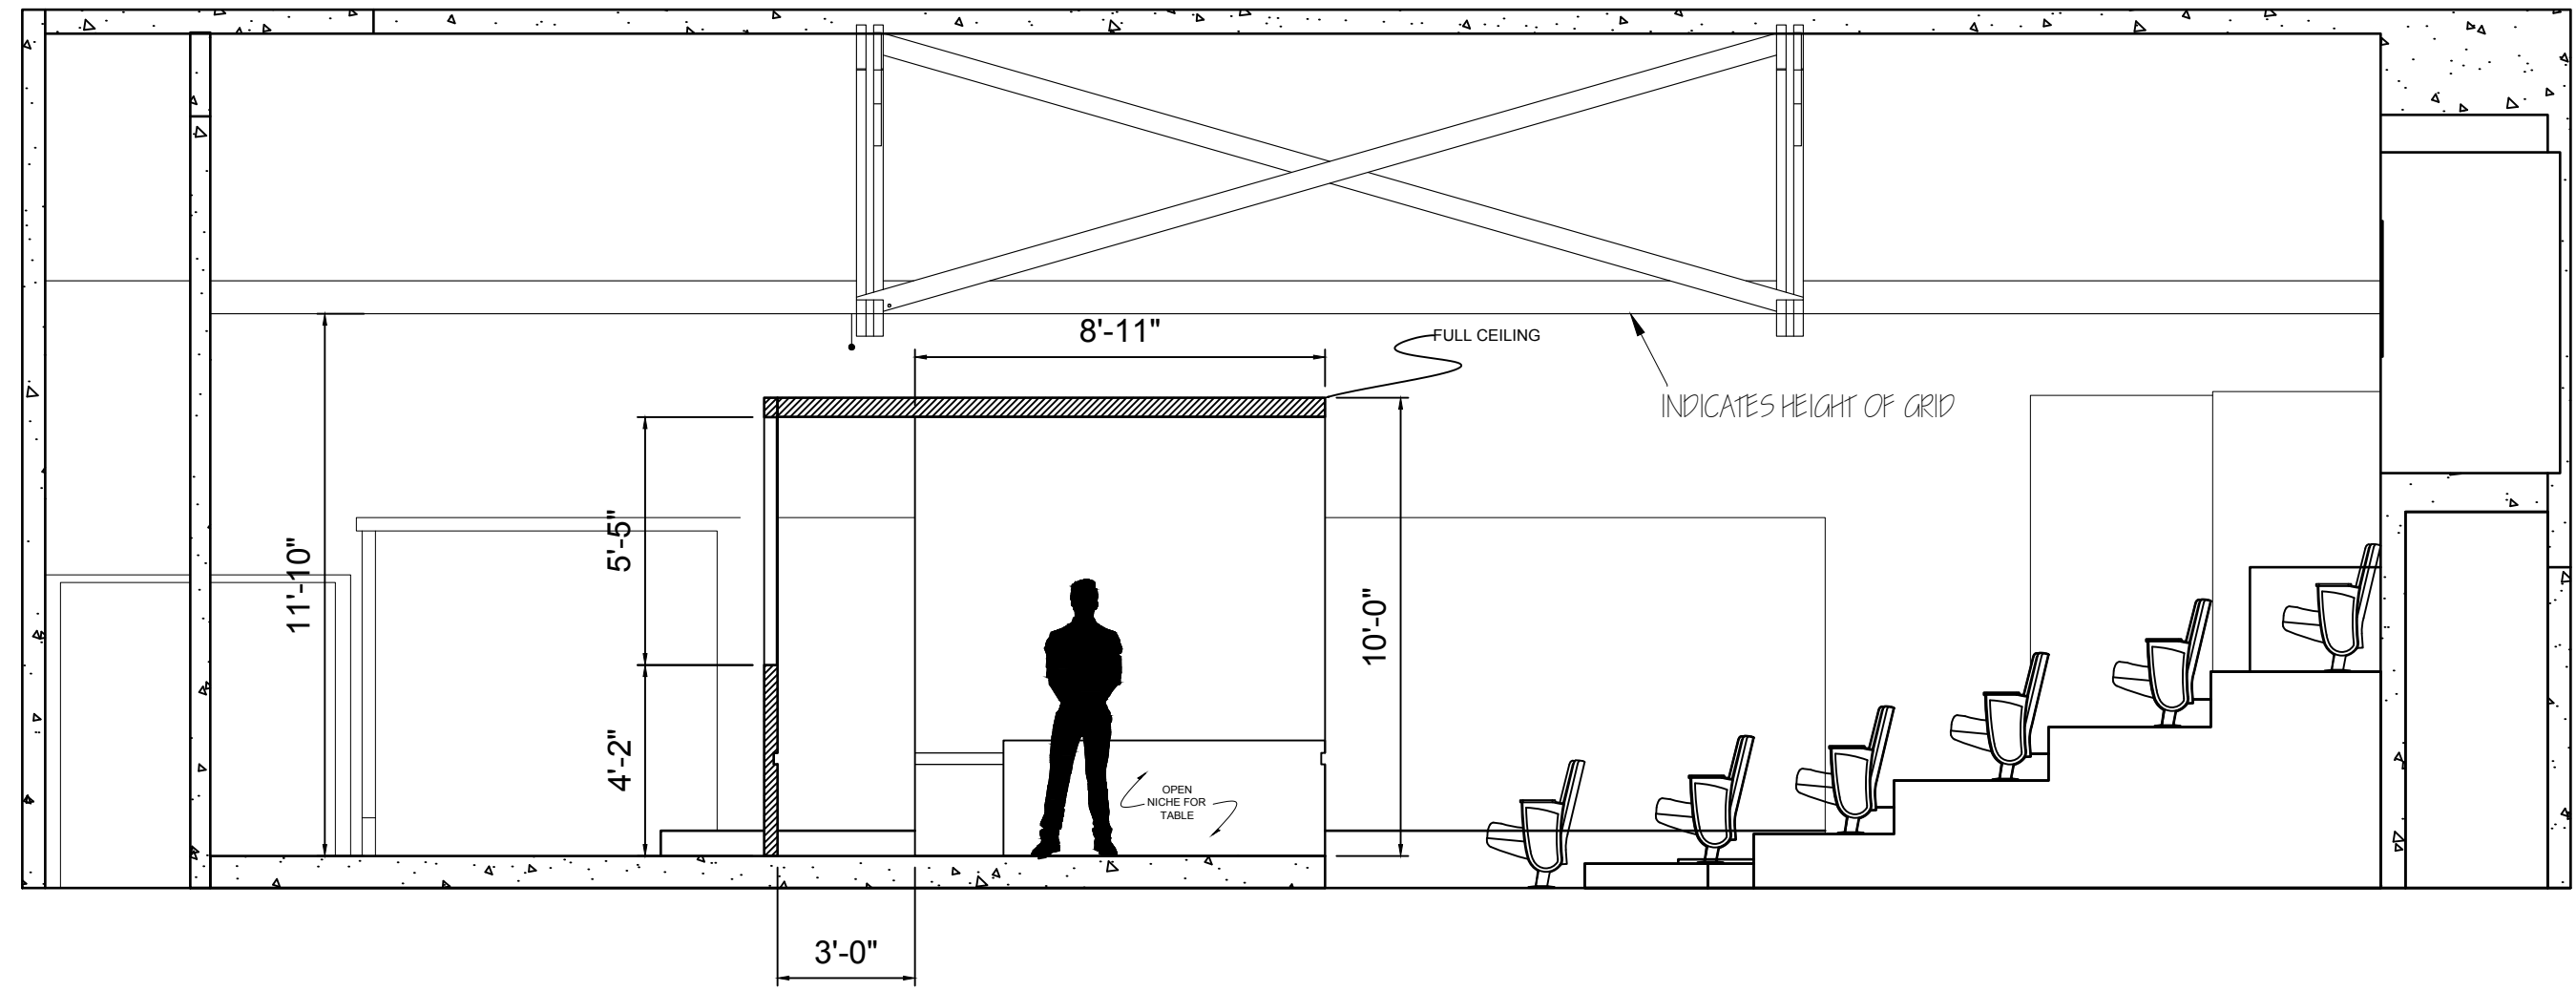
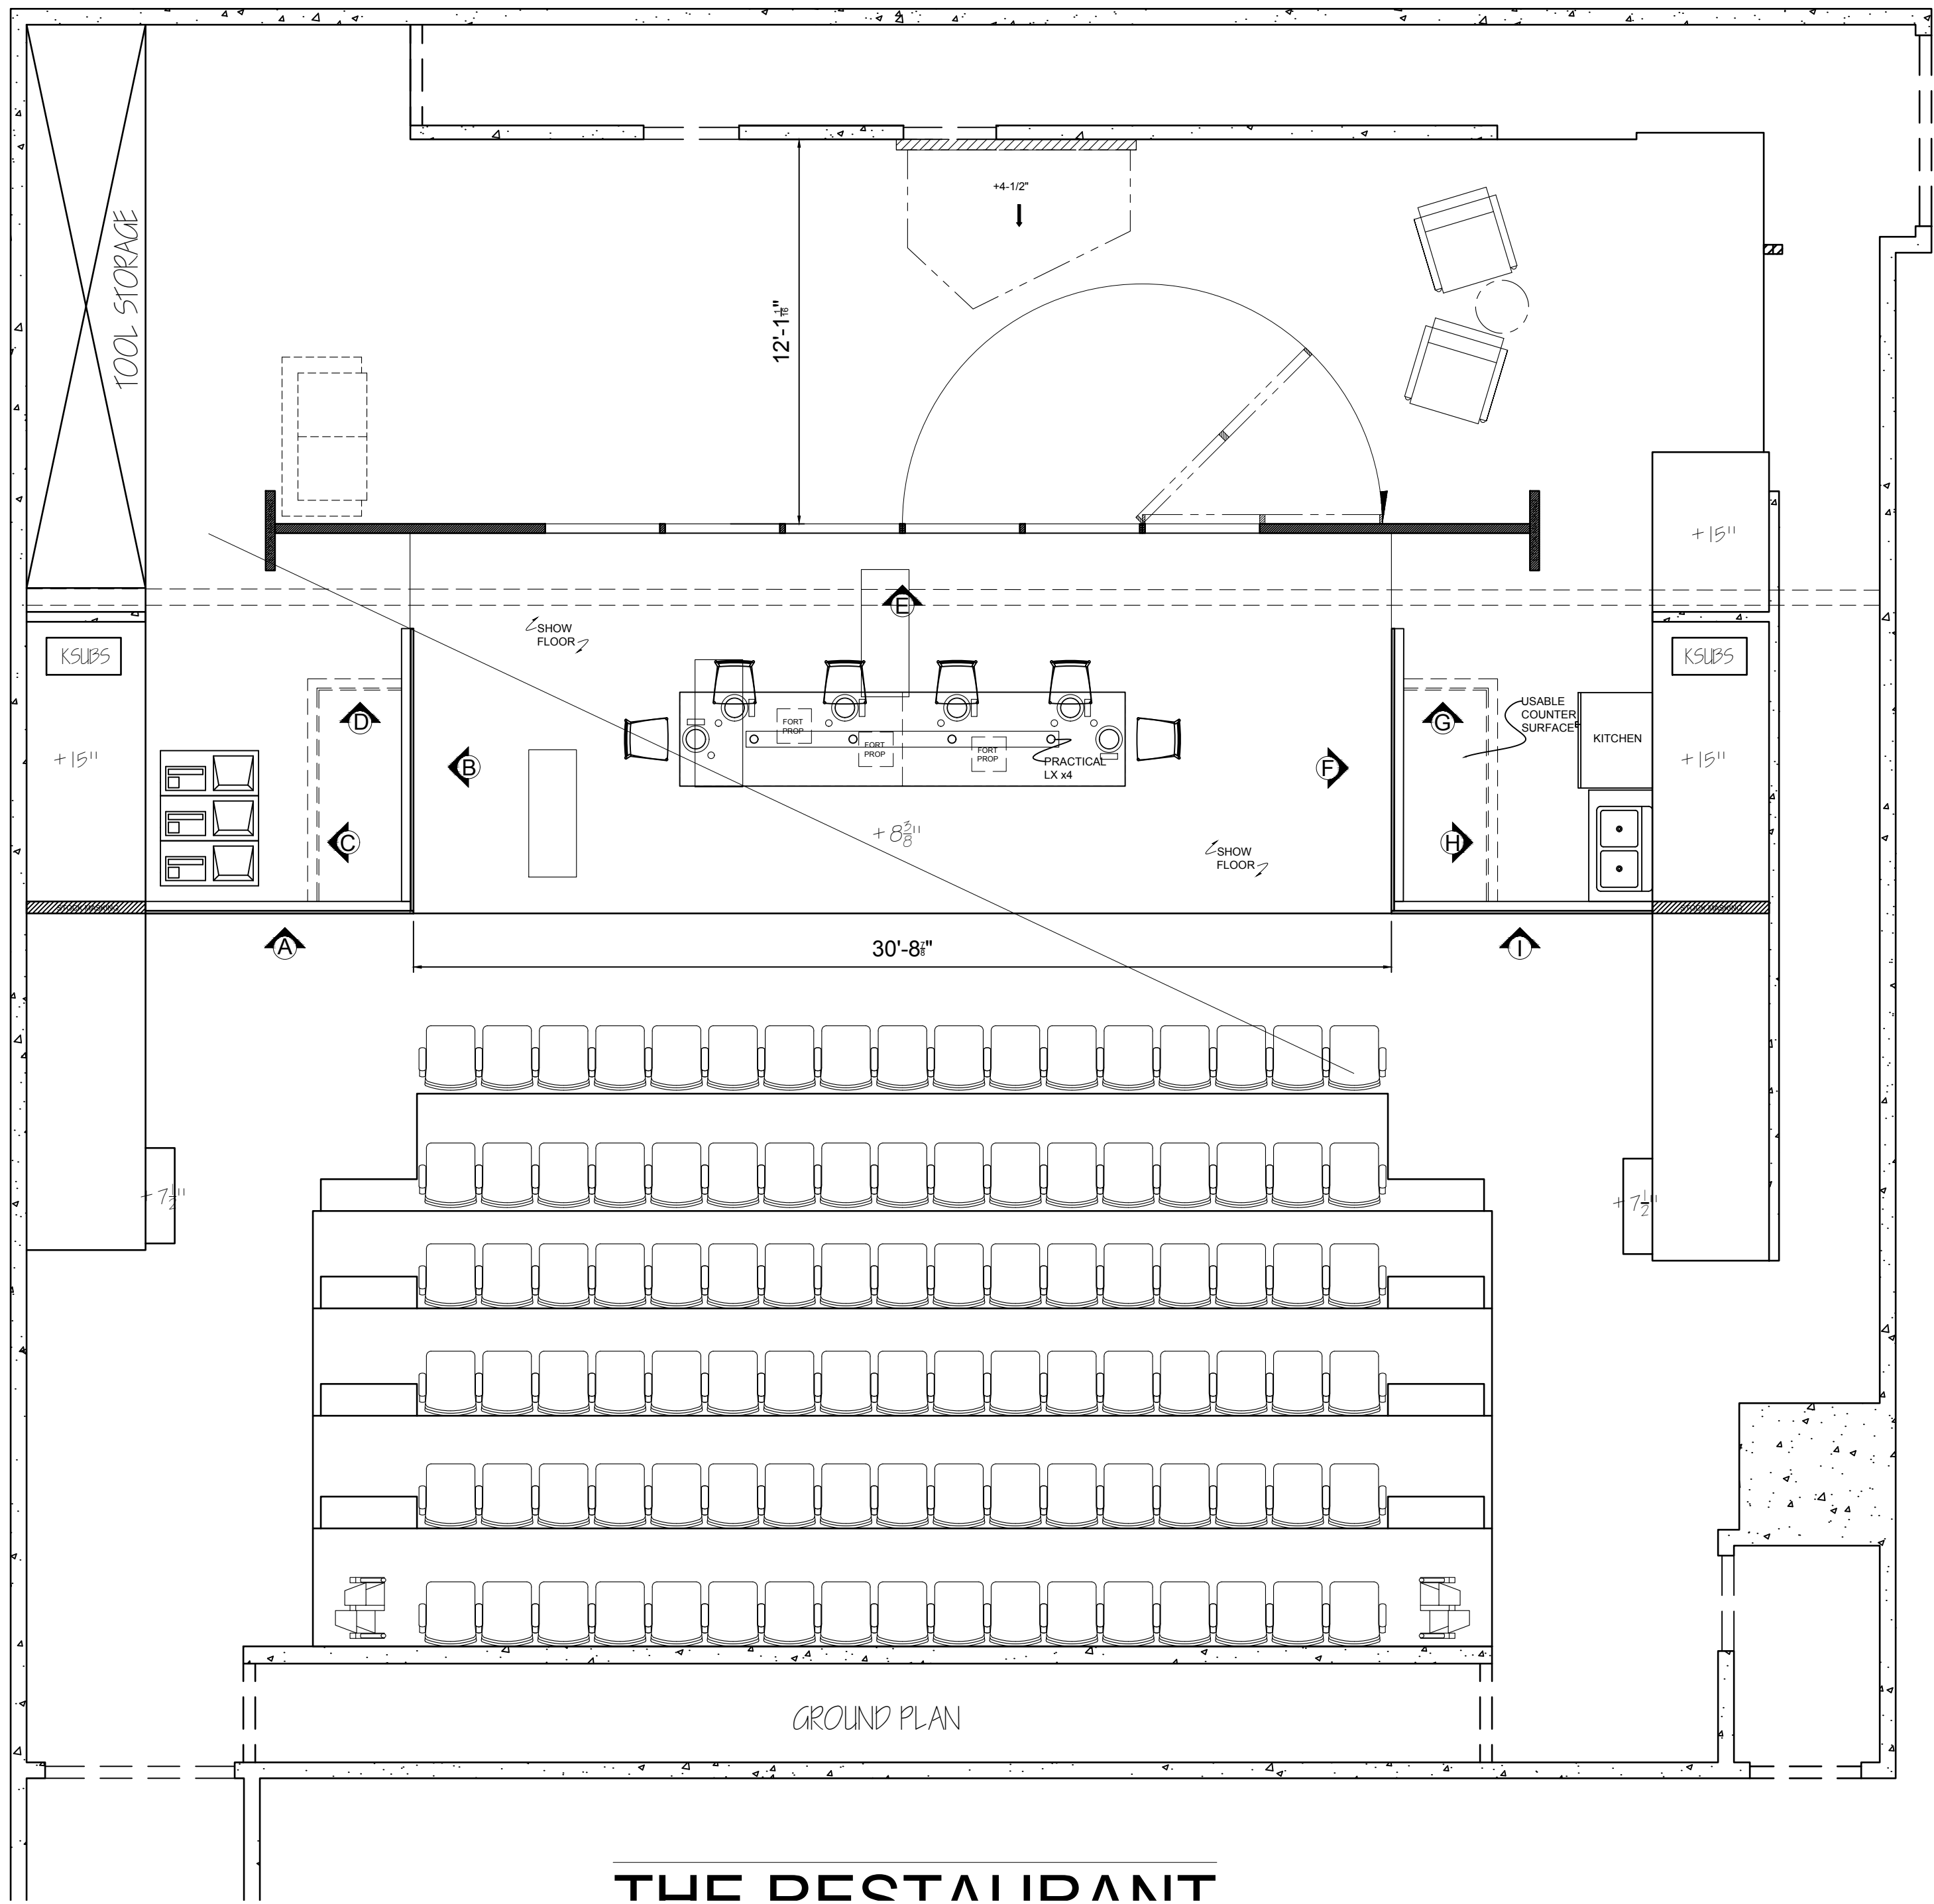


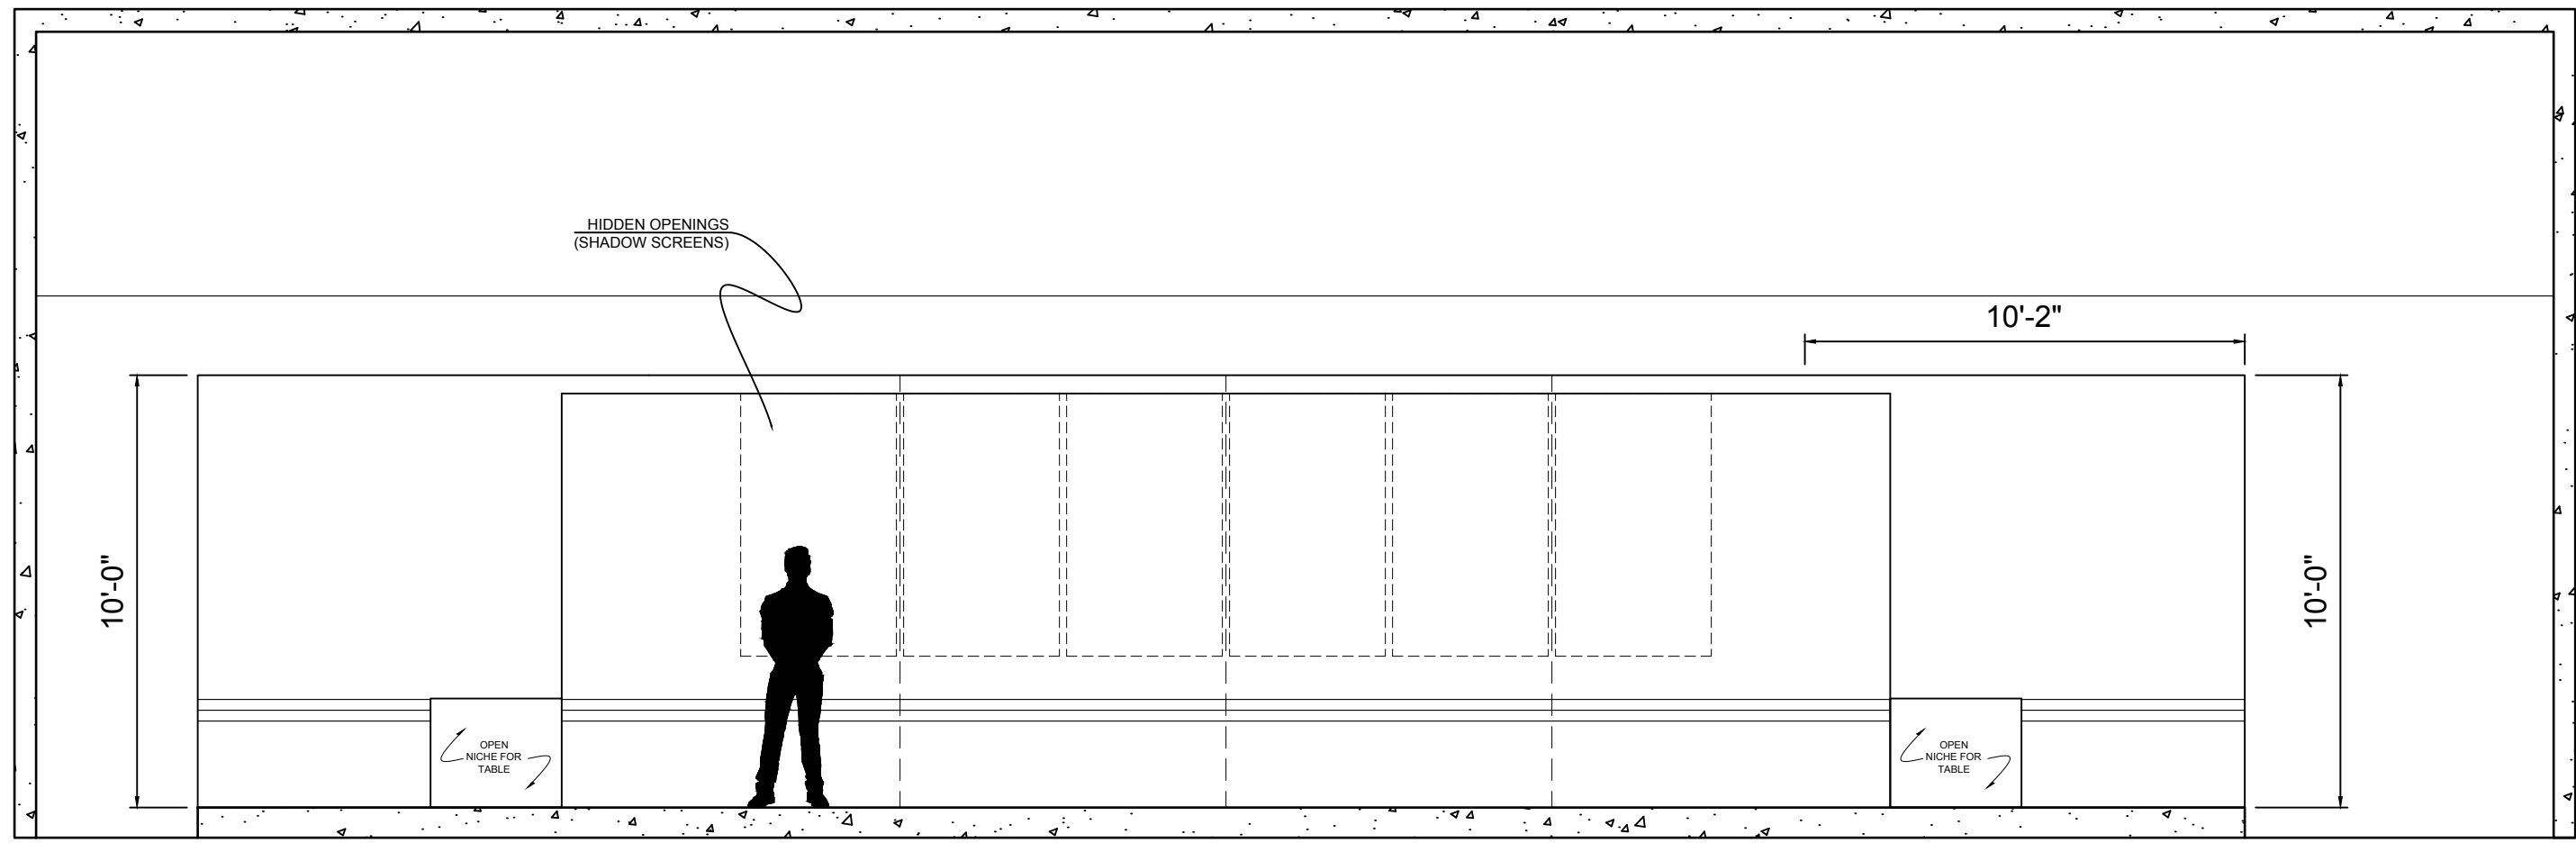

SECTION FACING NORTH

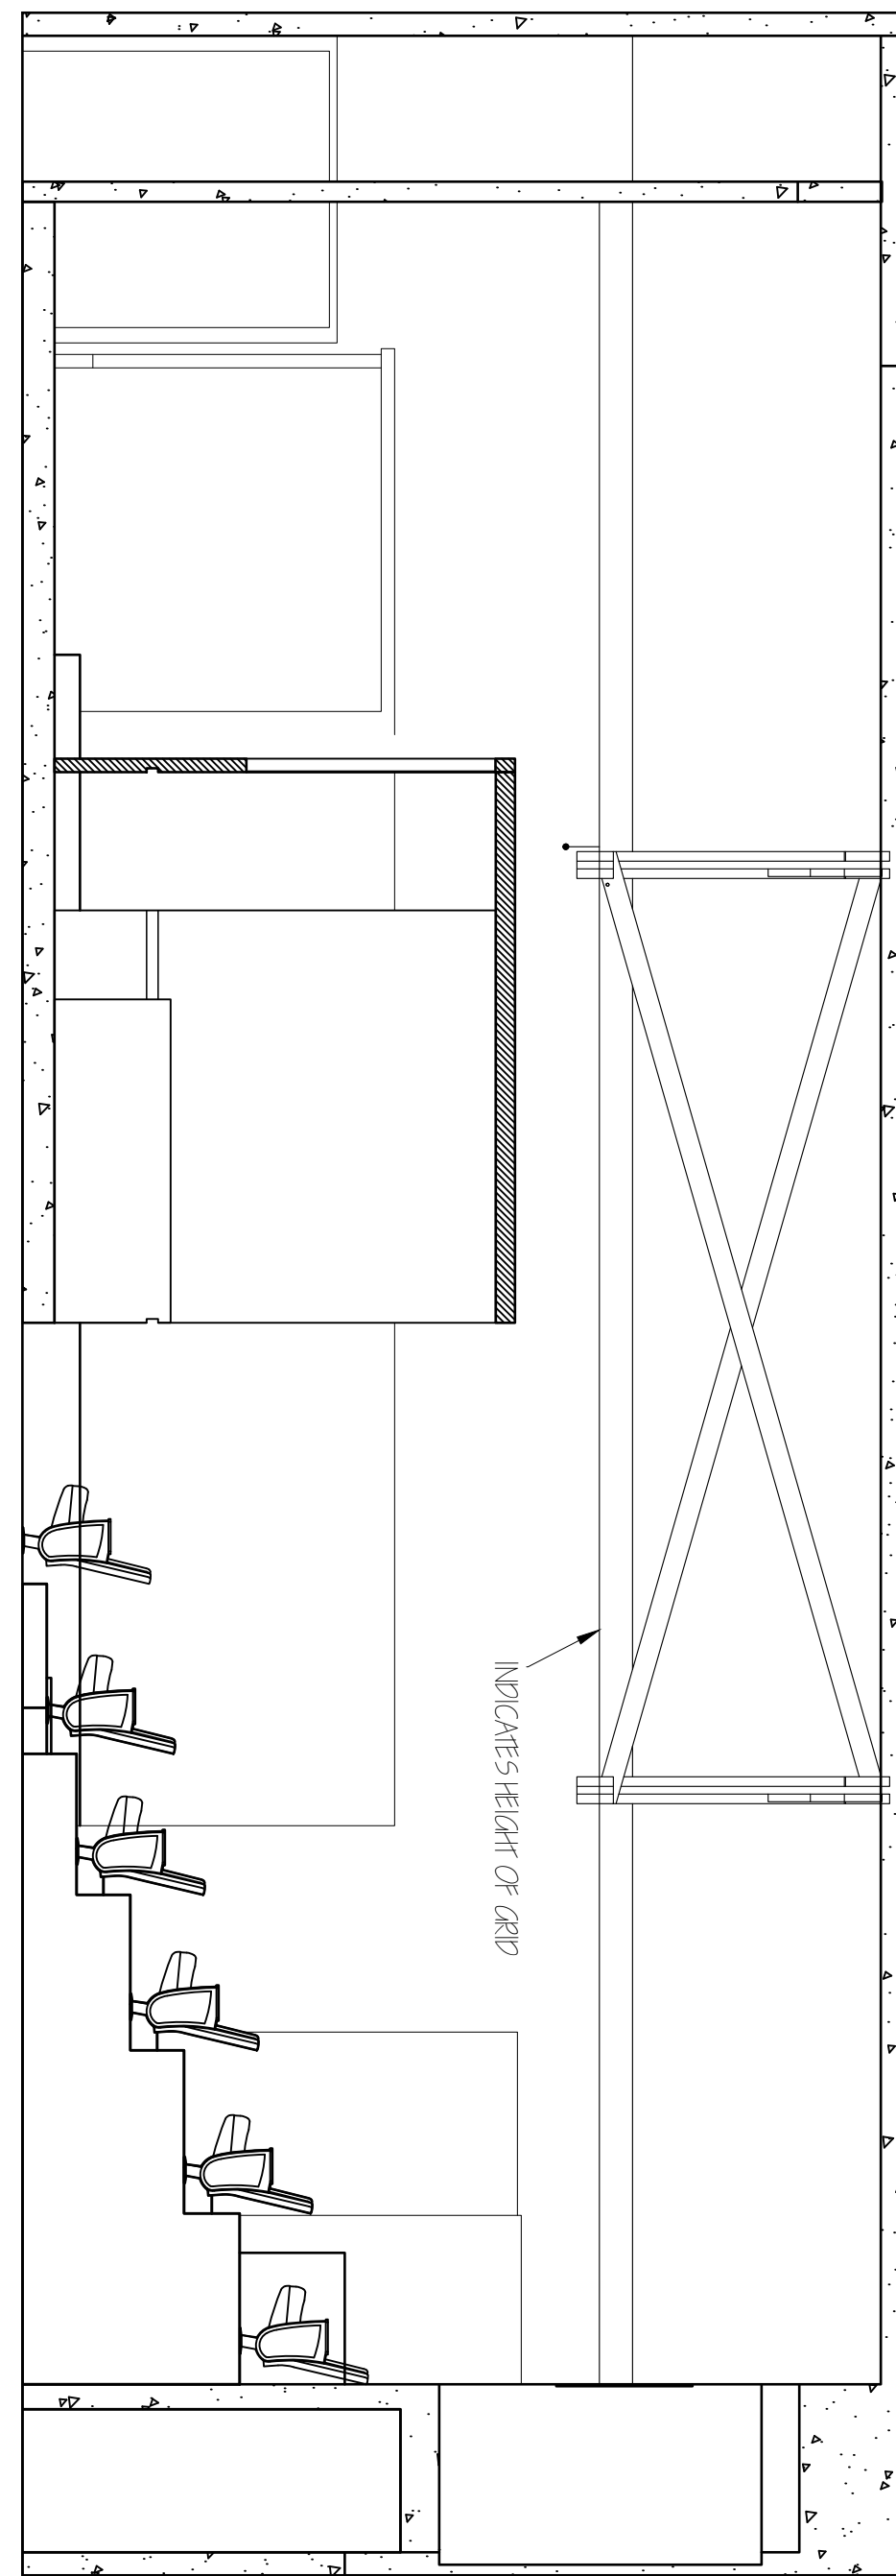

SECTION FACING NORTH

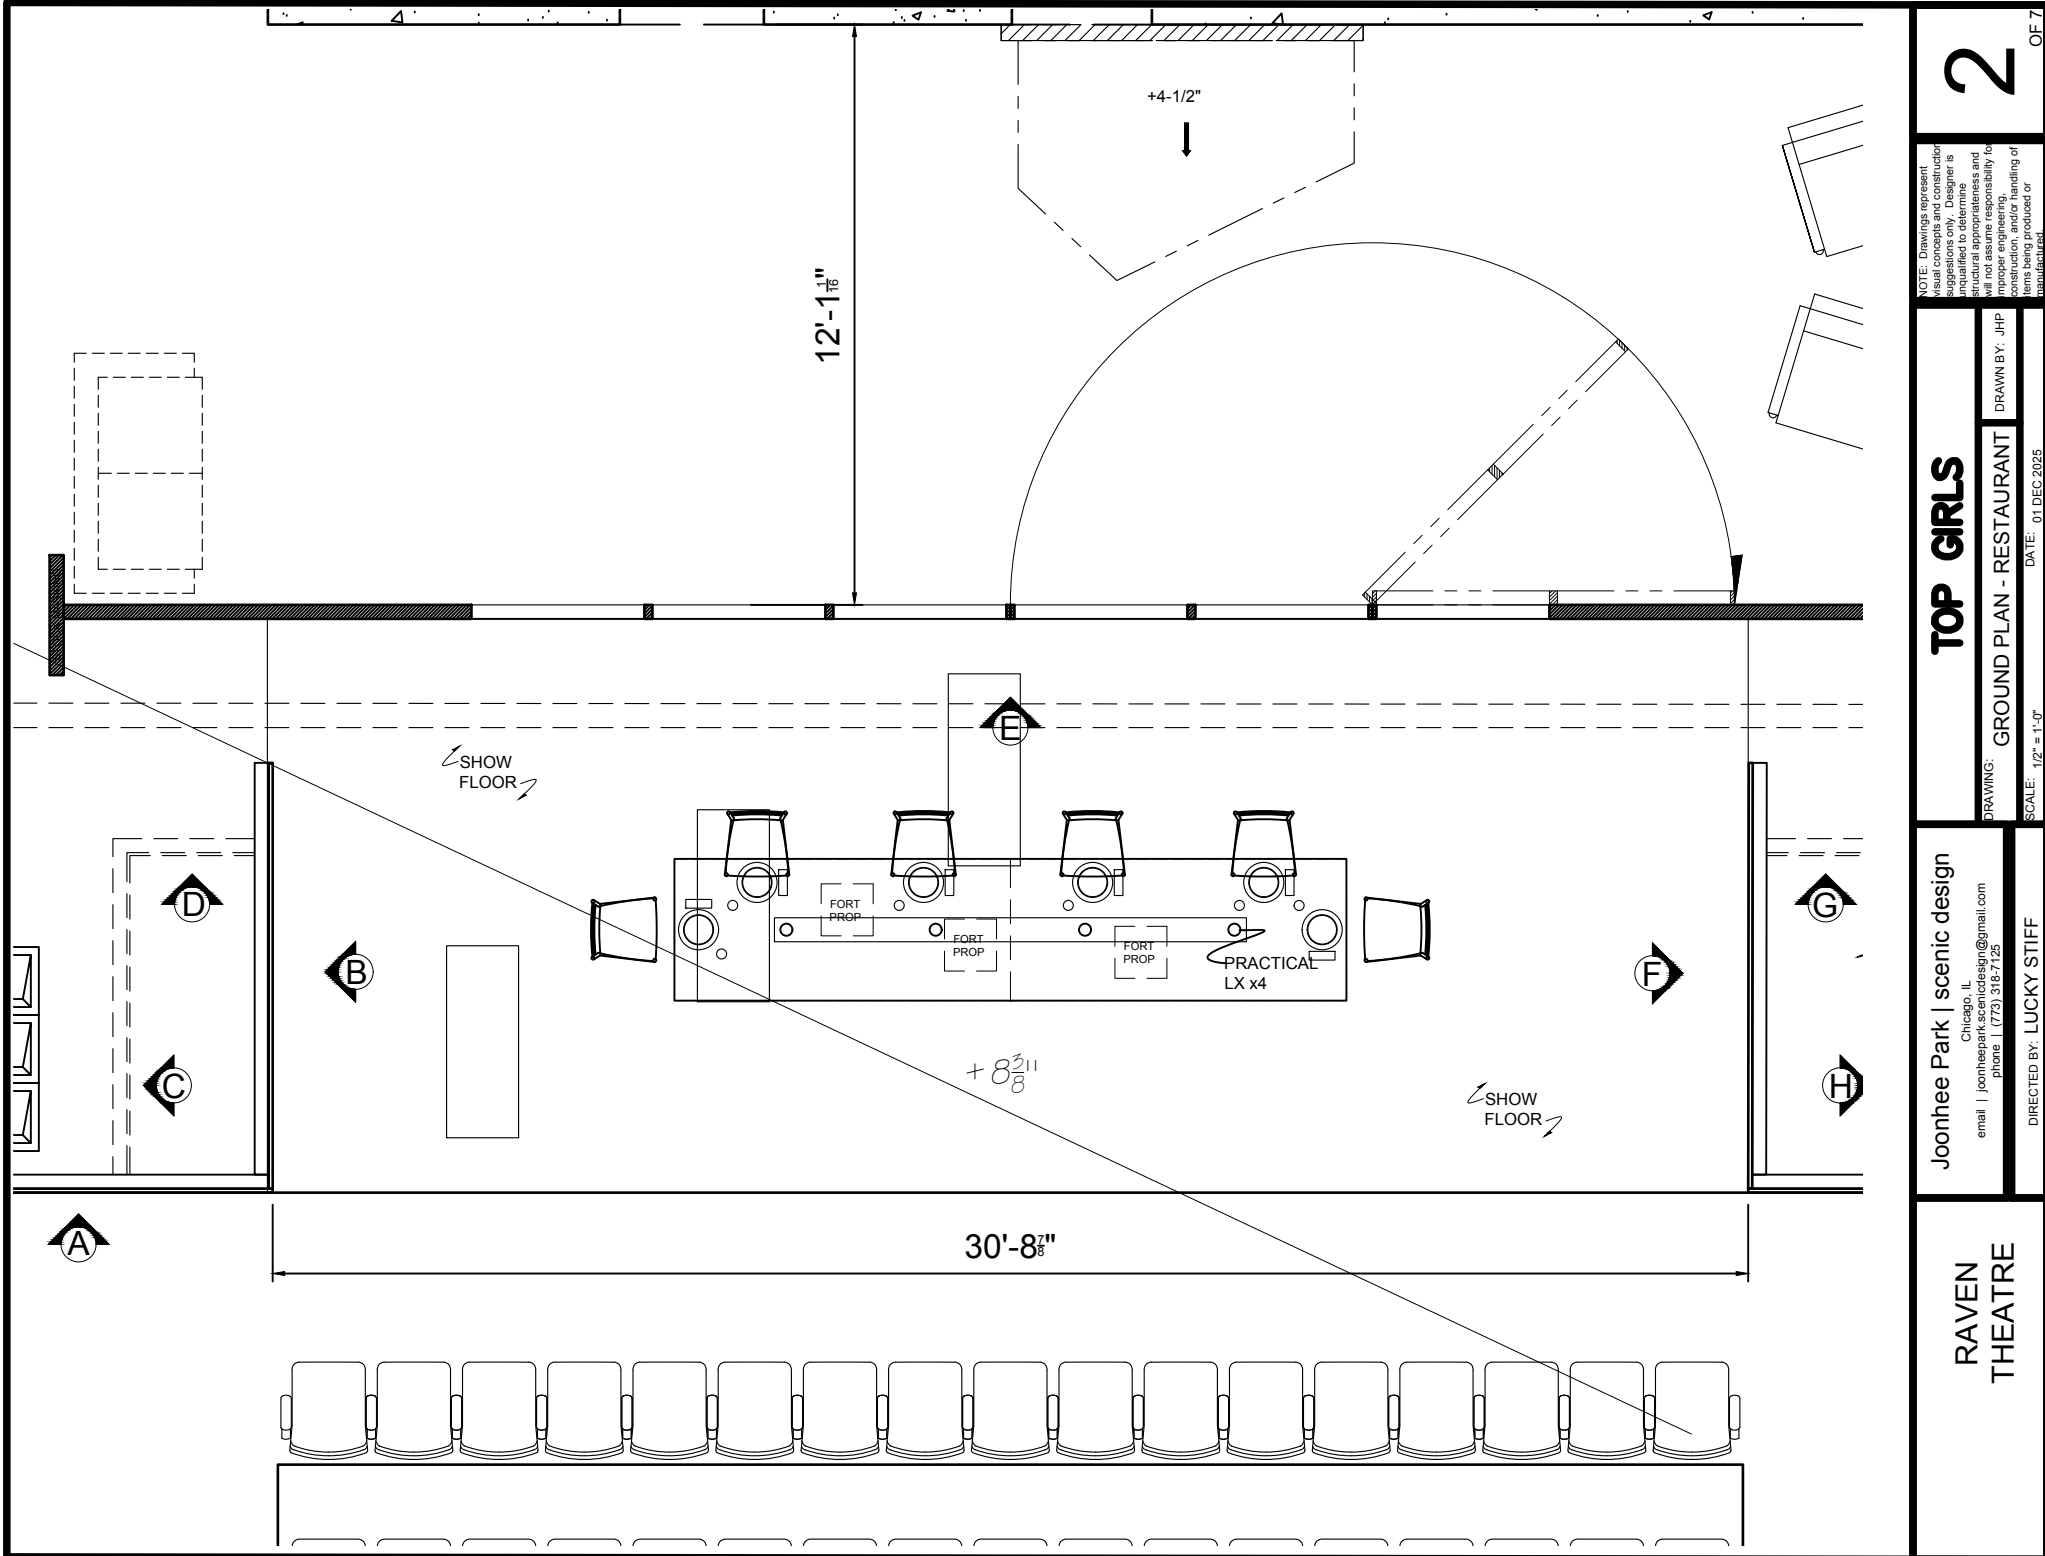

Joonhee Park | scenic design
Chicago, IL
email | joonheeparkscenicdesign@gmail.com
phone | (773) 318-7125

DIRECTED BY: LUCKY STIFF

TOP GIRLS


DRAWING: GROUND PLAN - RESTAURANT

DRAWN BY: JHP

SCALE: 1/2" = 1'-0"
DATE: 01 DEC 2025

NOTE: Drawings represent visual concepts and are not to be used for construction. The Designer is not responsible for structural appropriateness and will not assume responsibility for proper engineering. Items being produced or manufactured.

RAVEN
THEATRE

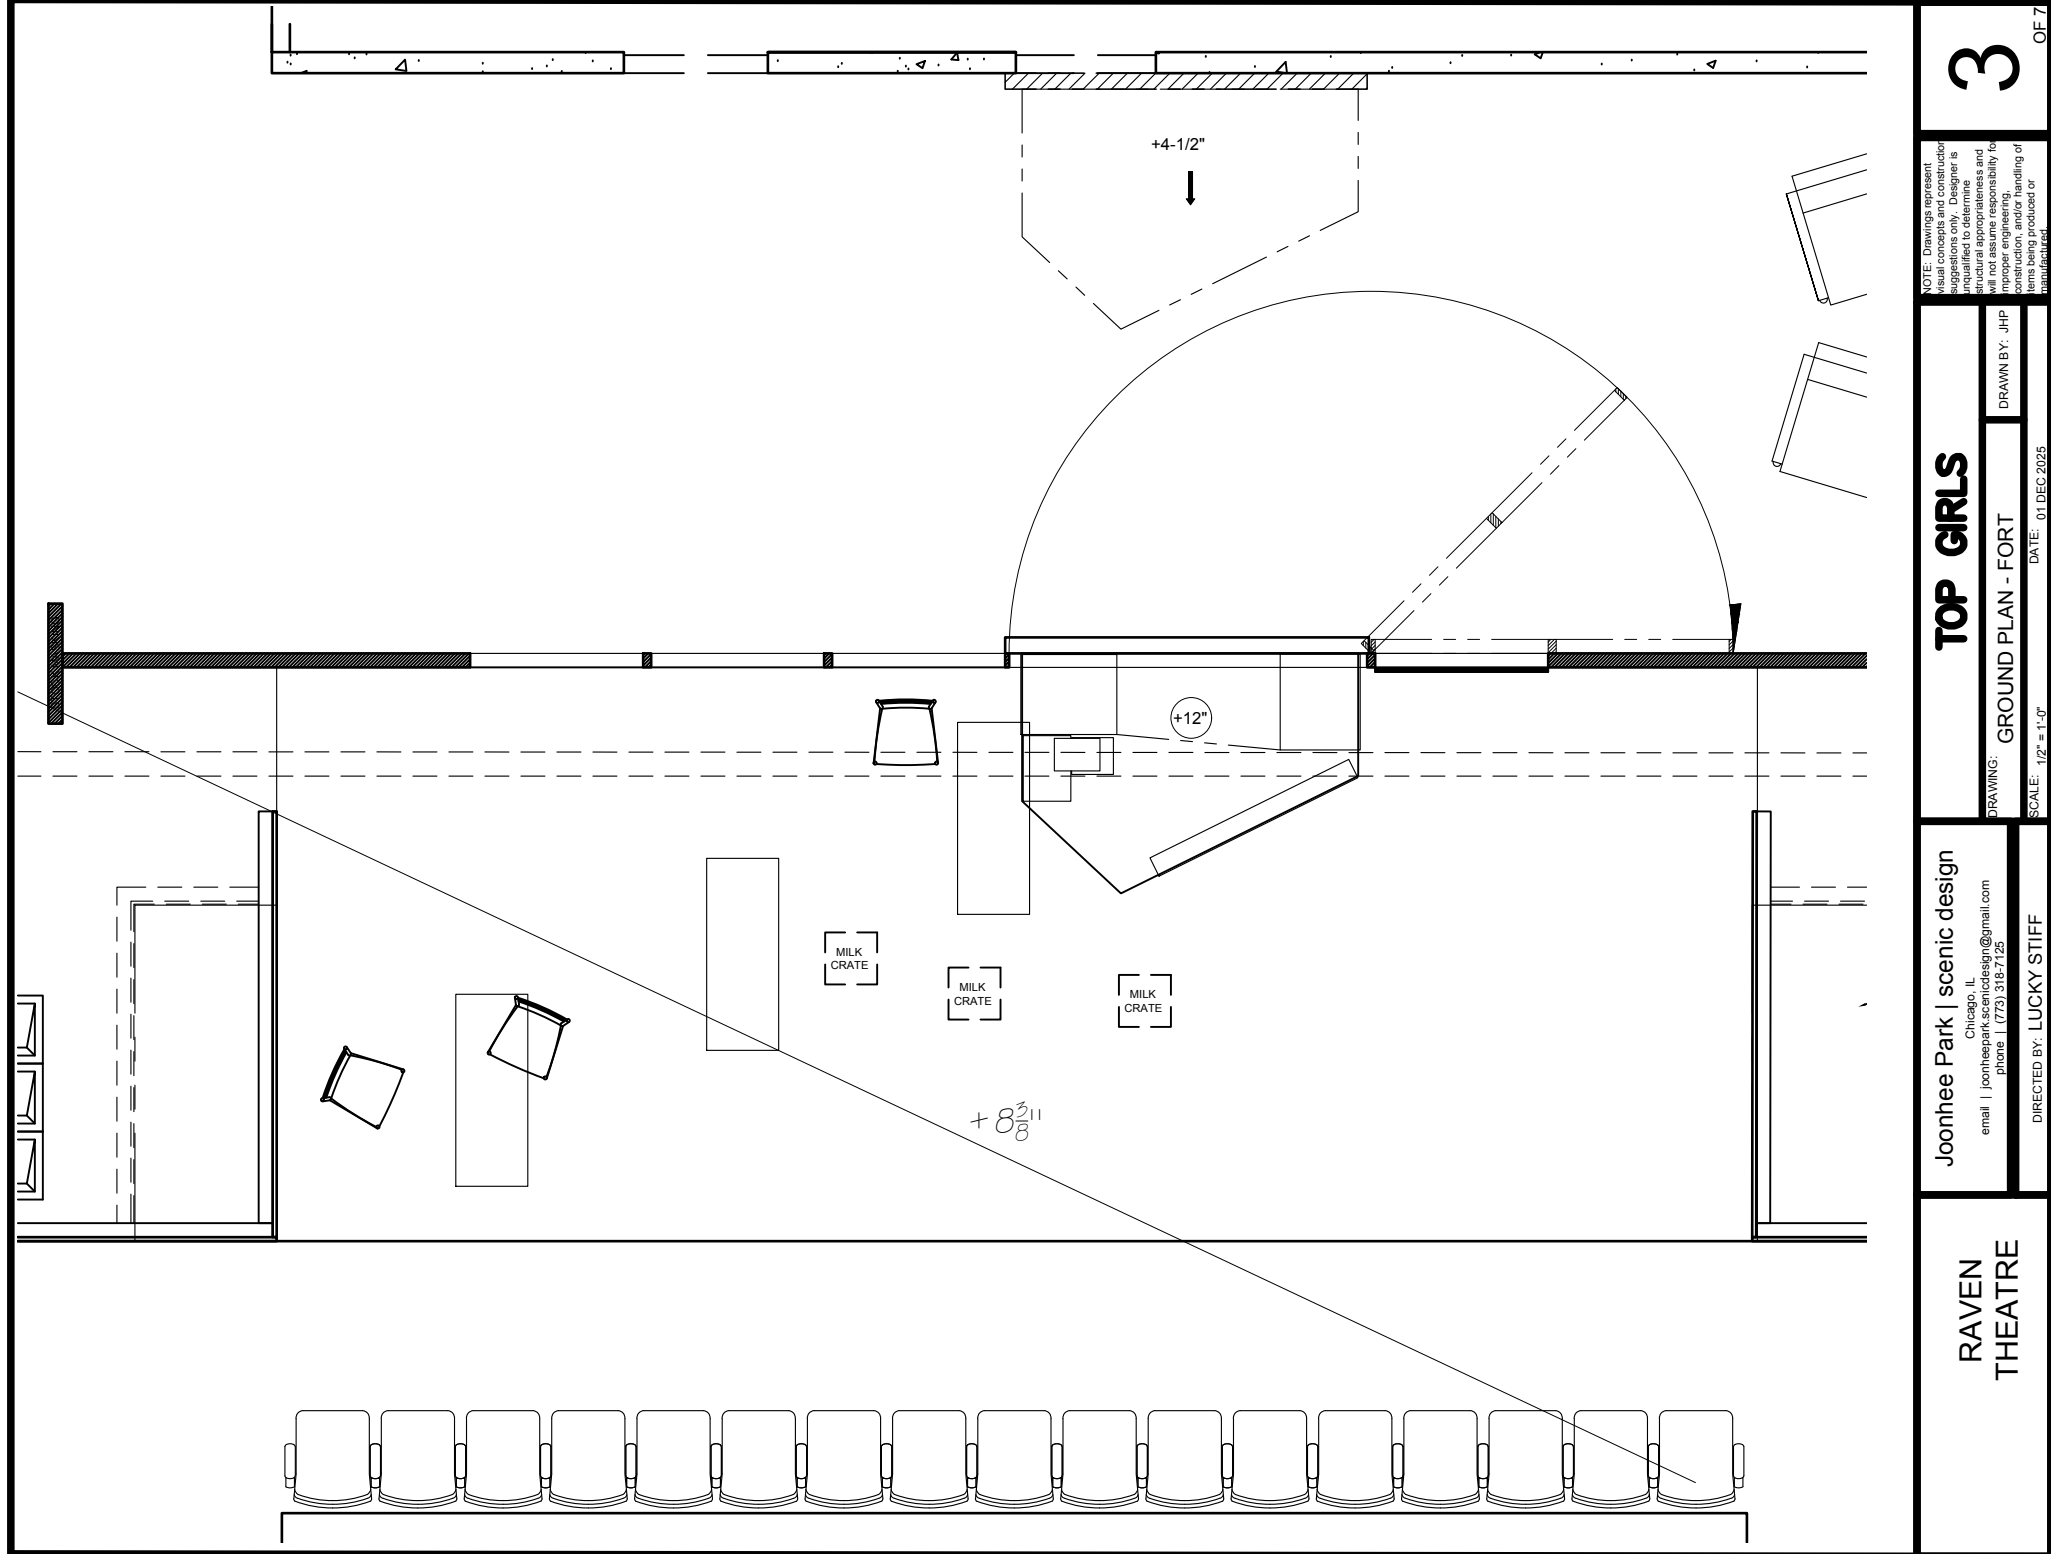

Joonhee Park | scenic design
Chicago, IL
email | joonheeparkscenicdesign@gmail.com
phone | (773) 318-7125

RAVEN
THEATRE

TOP GIRLS

DRAWING: GROUND PLAN - FORT

DRAWN BY: JHP

DIRECTED BY: LUCKY STIFF

SCALE: 1/2" = 1'-0"

DATE: 01 DEC 2025

NOTE: Drawings represent visual concepts and are not to be used for construction without the approval of the Designer. The Designer is not responsible for structural appropriateness and will not assume responsibility for improper engineering, construction, or handling of items being produced or manufactured.

